



|                                                                                       |                        |                                                                                       |                          |
|---------------------------------------------------------------------------------------|------------------------|---------------------------------------------------------------------------------------|--------------------------|
|    | HYDRANT (PLAN)         |    | WATER MAIN               |
|    | WATER GATE WELL        |    | STORM SEWER              |
|    | REDUCER                |    | SANITARY SEWER           |
|    | WATER GATE VALVE       |    | FIBER OPTIC              |
|   | WATER STOP BOX         |   | ELECTRICAL               |
|  | WATER VAULT            |  | CENTERLINE OF DITCH      |
|  | INLET                  |  | CENTERLINE OF ROAD       |
|  | DOUBLE INLET           |  | FENCE                    |
|  | INLET JUNCTION CHAMBER |  | GRAVEL                   |
|  | ROUND CATCH BASIN      |  | SILT FENCE               |
|  | STORM MANHOLE          |  | PROTECTIVE FENCE         |
|  | DRAIN ARROW            |  | GUARDRAIL                |
|  | FLARED END SECTION     |  | LOT/UNIT                 |
|  | SANITARY MANHOLE       |  | CURB                     |
|  | CLEAN-OUT              |  | TEMPORARY GRADING PERMIT |
|  | BARREL                 |  | CONTOUR MAJOR            |
|  | SIGN                   |  | CONTOUR MINOR            |
|  | PUSH BUTTON            |  | WATER EASEMENT           |
|  | HAND HOLE              |  | STORM EASEMENT           |
|                                                                                       |                        |  | SANITARY EASEMENT        |
|                                                                                       |                        |  | R.O.W.                   |
|                                                                                       |                        |  | LIMITS OF CONSTRUCTION   |
|                                                                                       |                        |  | LIMIT OF GRADING         |
|                                                                                       |                        |  | STONE WALL               |
|  | TREE (DECIDUOUS)       |  | DETECTABLE WARNING       |
|  | TREE (CONIFEROUS)      |  | ASPHALT                  |
|                                                                                       |                        |  | CONCRETE                 |
|                                                                                       |                        |  | SIDEWALK                 |



DRIVEWAYS AND ENTRANCES TO BUILDINGS, REAL PROPERTY, AND THE LIKE SHALL NOT BE BLOCKED EXCEPT FOR SHORT DURATIONS AND ONLY WHEN APPROVED BY THE ENGINEER. VEHICULAR AND PEDESTRIAN ACCESS SHALL BE MAINTAINED AT ALL TIMES. THE CONTRACTOR SHALL BE RESPONSIBLE TO COORDINATE ALL NECESSARY DRIVEWAY CLOSURES WITH THE PROPERTY OWNER(S) AND RESIDENT(S) IN THE AREAS OF CONSTRUCTION.

2. THE LOCATION AND DEPTH OF ALL EXISTING UTILITIES AND SERVICE LEADS ARE TO BE FIELD VERIFIED BY THE CONTRACTOR PRIOR TO CONSTRUCTION.

3. LOCATION AND DEPTH OF UTILITIES AS DEPICTED ON THE PLANS IS APPROXIMATE AND SHOWN ACCORDING TO THE BEST INFORMATION AVAILABLE. IT IS THE CONTRACTOR'S RESPONSIBILITY TO EXCAVATE AROUND AND ADJUST DEPTH OF CONFLICT UTILITY ACCORDINGLY. ANY DAMAGE TO UTILITIES IS THE CONTRACTOR'S RESPONSIBILITY TO AVOID AND/OR REPAIR AS NECESSARY.

4. THE CONTRACTOR IS TO TAKE SPECIAL CARE TO PROTECT THE EXISTING WATER MAIN AND BE RESPONSIBLE FOR MAINTAINING CONSTRUCTION ACCESS TO THE MAIN AT ALL TIMES.

5. DURING NON-WORKING HOURS NO TRENCH SHALL REMAIN OPEN; ANY OPEN TRENCH SHALL BE PROPERLY SECURED WITH PROTECTIVE FENCING. THIS WORK SHALL BE INCLUDED IN THE ITEM OF WORK "GENERAL CONDITIONS".

6. POSTAL DELIVERY AND REFUSE PICKUP SERVICE SHALL BE MAINTAINED AT ALL TIMES BY THE CONTRACTOR.

7. WHERE STREET CURBS ARE UNDAUNED DUE TO CONSTRUCTION ACTIVITIES, THEY SHALL BE REMOVED AND REPLACED AS DIRECTED BY THE ENGINEER.

8. THE CONTRACTOR SHALL BE RESPONSIBLE FOR THE CONTINUOUS MAINTENANCE OF THE TEMPORARY ROAD SURFACE AND SOIL EROSION CONTROL MEASURES WITHIN THE CONSTRUCTION AREA UNTIL THE FULL COMPLETION OF THE PROJECT. THIS WORK SHALL BE INCLUDED IN THE ITEM OF WORK "GENERAL CONDITIONS".

ALL CURB, SIDEWALK, DRIVEWAY APPROACH REMOVALS SHALL BE APPROVED BY ENGINEER BEFORE THE WORK IS DONE.

10. SAWED SEWER PIPE CONNECTIONS SHALL BE COUPLED WITH A FERNCO FLEXIBLE COUPLING AND A STAINLESS STEEL SHEAR RING.

11. THE LOCATION OF MATERIAL, STOCK PILES AND ON-SITE STAGING AREAS TO BE APPROVED BY THE ENGINEER.

12. PAYMENT FOR DRAINAGE STRUCTURE SUMPS, WHERE SPECIFIED, SHALL BE INCLUDED IN THE PAYMENT FOR THE VARIOUS DRAINAGE STRUCTURES.

13. WHERE SEWER PIPS OF DIFFERENT SIZES OR MATERIALS ARE JOINED, FERNCO FLEXIBLE COUPLINGS WITH STAINLESS STEEL SHEAR RINGS SHALL BE USED. THE CONTRACTOR'S PURCHASE PRICE FOR THESE DEVICES, INCLUDING SHIPPING, SHALL BE PAID AS AN ADDITIONAL ITEM OF WORK. APPROVAL OF THE CONTRACTOR'S PURCHASE PRICE AND SHIPPING SHALL BE INCLUDED IN THE PAYMENT FOR THE SEWER.

14. WHERE SEWER AND WATER MAINS ARE TO BE REMOVED OR REPLACED, ALL PIPE SHALL BE INSTALLED USING TRENCH DEPTHS AS SPECIFIED ON THE SPECIFICATIONS AND SHOWN PLANS. BACKFILL FOR SEWER AND WATER CONSTRUCTION SHALL BE MOIST GRANULAR MATERIAL, CLASS 3, MODIFIED.

15. EXISTING STREET NAME, DIXIE, AND REGULATORY SIGNS, AND MALIBUWOKS WHICH CONFLICT WITH THE PROPOSED CONSTRUCTION SHALL BE REMOVED IN THE MANNER WHICH WILL PROTECT DAMAGE AND RE-SET IN LOCATIONS AS DIRECTED BY THE ENGINEER. THIS WORK WILL NOT BE PAID FOR SEPARATELY, BUT SHALL BE INCLUDED IN "MACHINE GRADING AND PAVING".

16. IN AREAS WHERE DEEP DRAIN CANNOT BE INSTALLED IN ACCORDANCE WITH CITY OF ANN ARBOR DESIGN SD-10-11, THE DEEP DRAIN SHALL BE INSTALLED AT THE DEPTH AS INDICATED ON THE PLANS, OR AS DIRECTED BY ENGINEER. IN NO CASE SHALL THE DEEP DRAIN BE INSTALLED AT A GRADE LESS THAN 6.00% OR AT A DEPTH OF LESS THAN 3' BELOW TOP OF PROPOSED

NOTIFY PITTSFIELD CHARTER TOWNSHIP DEPARTMENT OF UTILITIES & MUNICIPAL SERVICES PRIOR TO ANY EARTHWORK ACTIVITIES, 6201 WEST MICHIGAN AVENUE, ANN ARBOR, MI 48108 PHONE: (734) 822-3130 FAX: (734) 944-1103 WEBSITE: [WWW.PITTSFIELD-MI.GOV](http://WWW.PITTSFIELD-MI.GOV) EMAIL: [PLANNING@PITTSFIELD-MI.GOV](mailto:PLANNING@PITTSFIELD-MI.GOV)

1. THE CONTRACTOR SHALL IMPLEMENT AND MAINTAIN THE SOIL EROSION CONTROL MEASURES AS SHOWN ON THE SPEC PLANS AT ALL TIMES DURING CONSTRUCTION ON THIS PROJECT. ANY MODIFICATIONS OR ADDITIONS TO THE SOIL EROSION CONTROL MEASURES DUE TO CONSTRUCTION OR CHANGED CONDITIONS SHALL BE COMPLIED WITH AS REQUIRED OR DIRECTED BY THE OWNED PROJECT ENGINEER, OR PITTSFORD CHARTER TOWNSHIP ENGINEER.
2. ALL SOIL EROSION AND SEDIMENTATION CONTROL WORK SHALL CONFORM TO THE PERMIT REQUIREMENTS OF PITTSFORD CHARTER TOWNSHIP AND THE LAWS OF THE STATE OF MICHIGAN.
3. A NPDES CONSTRUCTION ACTIVITY PERMIT IS REQUIRED FOR ALL SITES GREATER THAN FIVE (5) ACRES.
4. DAILY INSPECTIONS SHALL BE MADE BY THE CONTRACTOR. PERIODIC INSPECTIONS MAY BE MADE BY THE OWNED/PROJECT ENGINEER/TOWNSHIP TO DETERMINE THE EFFECTIVENESS OF EROSION AND SEDIMENTATION CONTROL MEASURES. ANY NECESSARY CORRECTIONS SHALL BE MADE WITHOUT DELAY BY THE OWNERS RESPONSIBLE INDIVIDUAL.
5. EROSION AND SEDIMENTATION FROM WORK ON THE SITE SHALL BE CONTAINED ON THE SITE AND NOT BE ALLOWED TO COLLECT ON ANY OFF-SITE AREAS OR IN WATERWAYS.
6. ALL MUD/DIRT TRACKED ONTO ROADS FROM THE SITE DUE TO CONSTRUCTION, SHALL BE PROMPTLY REMOVED BY THE CONTRACTOR.
7. RESTORATION OF ALL DISTURBED AREAS INCLUDING PLANTING OF TROPICAL, SEED, FERTILIZER AND MULCH AND SOIL SHALL BE COMPLETED WITHIN FIVE (5) DAYS OF THE COMPLETION OF FINAL GRADE.
8. CONSTRUCTION OPERATIONS SHALL BE SCHEDULED AND PERFORMED SO THAT PREVENTATIVE SOIL EROSION CONTROL MEASURES ARE IN PLACE PRIOR TO EXCAVATION IN CRITICAL AREAS. EROSION PREVENTATION STABILIZATION MEASURES ARE IN PLACE IMMEDIATELY FOLLOWING SHORTLING OPERATIONS.
9. SPECIAL PRECAUTIONS WILL BE TAKEN IN THE USE OF CONSTRUCTION EQUIPMENT TO PREVENT SITUATIONS THAT PROMOTE EROSION.
10. PROPER DUST CONTROL SHALL BE MAINTAINED DURING CONSTRUCTION BY USE OF WATER TRUCKS AND/OR CHLORIDE AS REQUIRED.
11. THE CONTRACTOR SHALL BE RESPONSIBLE FOR MAINTAINING ALL TEMPORARY SOIL EROSION CONTROL MEASURES AND REMOVAL OF SAME UPON AUTHORIZED COMPLETION OF PROJECT. COMPLETION OF PROJECT WILL NOT BE AUTHORIZED UNTIL ALL SITE WORK, HOME BUILDING, ROAD WORK, AND UTILITY CONSTRUCTION IS COMPLETE AND ALL SOILS ARE STABILIZED.
12. THE CONTRACTOR SHALL KEEP GRADES OF EXISTING WETLANDS AND CONSERVATION AREAS TO BE PROTECTED, SOIL FENCING SHALL BE INSTALLED AND MAINTAINED ADJACENT TO EXISTING WETLAND AND CONSERVATION AREAS TO PREVENT GRAZING, EROSION, AND SEDIMENTATION INTO THEM.
13. TREE PROTECTION FENCING MUST REMAIN INTACT UNTIL RESTORATION OF THE SITE IS COMPLETE.

1. INSTALL SEDIMENT FENCE AND TREE PROTECTION FENCING PRIOR TO ANY GRADING OPERATION.
2. INSTALL MUD TRACKING PAD.

3. CONSTRUCT TEMPORARY SEDIMENT/RETENTION BASIN.
  4. PLACE TOPSOIL, FERTILIZER, SEED, AND MULCH OVER THE ENTIRE DETENTION BASIN AREA.
  5. REGRAD GRADE SITE, STOCKPILE TOPSOIL, AND BEGIN BUILDING CONSTRUCTION.
  6. INSTALL STORM DRAINAGE SYSTEM, INCLUDING RIPRAP AND PARKING LOT INLET FILTERS AND DETENTION BASIN STANDPIPE.
  7. MAINTAIN EROSION AND SEDIMENTATION CONTROL MEASURES, AS REQUIRED.
  8. INSTALL SANITARY SEWER AND WATER SYSTEMS.
  9. BRING PAVED AREAS TO SUB-BASE GRADE, PLACE SUB-BASE AND BITUMINOUS PAVEMENT.
  10. INSTALL FRANCHISED UTILITIES.
  11. FINISH GRADE, REDISTRIBUTE TOPSOIL, SEED AND MULCH ALL DISTURBED AREAS.
  12. REMOVE ANY ACCUMULATED SEDIMENT WITHIN THE DETENTION BASIN AND REPLACE CLEAN WASHED STONE AROUND STANDPIPE.
  13. COMPLETE CONSTRUCTION OF SITE.
  14. ENSURE ALL SOIL IS STABILIZED. REMOVE ALL TEMPORARY SOIL EROSION CONTROL MEASURES.
- SETTING/200

## SETTING/500

1. SEED OR SOO IN ACCORDANCE WITH PROJECT SPECIFICATIONS.
2. ALL AREAS OF DISTURBED EARTH THAT ARE NOT TO BE PAVED OR SOOEDd SHALL HAVE 4 INCHES OF TOPSOIL, SEED, FERTILIZER AND MULCH.
3. IMMEDIATELY AFTER SEEDING, MUCH ALL SEEDS AREAS WITH UNKATHENED SMALL GRAIN STRAW (PROBABLY WHEAT) OR ANY OTHER SPREAD UNIFORMLY AT THE RATE OF 1-1/2 TO 2 TONS OR 100 POUNDS (2 TO 3 BALES) PER 1,000 SQUARE FOOT. THIS MULCH SHOULD BE ANCHORED WITH A DISC-TYPE MULCH-ANCHORING TOOL.
4. ANY DISTURBED AREA NOT PAVED, SEEDED OR MULCHED, SOOEDD OR BUILT UPON ON OR AFTER NOVEMBER 15TH, IS TO BE MULCHED IN THE MANNER AS SPECIFIED ABOVE, IN ORDER TO PROVIDE SOIL EROSION PROTECTION DURING THE WINTER AND EARLY SPRING.
5. DESIGN AND SEEDMENTATION CONTROL PREVENTION PROCEDURES AND STRUCTURES ARE TO COMPLY WITH THE STANDARDS AND SPECIFICATIONS FOR SOIL EROSION AND SEDIMENTATION CONTROL OF THE ARIZONA DEPARTMENT OF TRANSPORTATION AND CONSTRUCTION.

## CATCH BASIN/MANHOLE PROTECTION

PROTECT STORM SEWER CATCH BASINS WITH THE FOLLOWING PRODUCT OR APPROVED EQUAL:

- REGULAR FLOW SITSACK (FOR AREAS OF LOW TO MODERATE PRECIPITATION AND RUN-OFF).
- HI-FLOW SITSACK (FOR AREAS OF MODERATE TO HEAVY PRECIPITATION AND RUN-OFF).
- OIL-ABSORBANT SITSACK (FOR AREAS WHERE THERE IS A CONCERN FOR OIL RUN-OFF OR SPILLS).

## ROADS


1. DURING CONSTRUCTION, ALL ROADS SHALL BE PROTECTED FROM UNVEGETATED AREAS WASHING ONTO ROAD SURFACES BY PLACEMENT OF SALT FENCE BEHIND CURB OR A 10-FOOT WIDE STRAW MULCH BANK BEHIND THE CURB OR OTHER APPROVED METHOD AND/OR AS SHOWN ON THE PLANS.
2. DURING CONSTRUCTION OF ANY PORTION OF THE PROJECT, ROADS SHALL BE MAINTAINED FREE OF DIRT, SILT, AND CONSTRUCTION DEBRIS.

| PUBLIC UTILITIES                  | OWNER   | CONTACT                             |
|-----------------------------------|---|-------------------------------------|
| WATER                             |   |                                     |
| SANITARY                          |   |                                     |
| STORM                             |   | (734) 794-6350                      |
| FORESTRY                          | CITY OF ANN ARBOR PUBLIC WORKS<br>W.R. WHEELER SERVICE CENTER<br>4251 STONE SCHOOL ROAD<br>ANN ARBOR, MI 48108 |                                     |
| SIGNS<br>SIGNALS<br>STREET LIGHTS |   | (734) 794-6361                      |
| PITTSFIELD TOWNSHIP UTILITIES     |   | (734) 794-6361                      |
| PITTSFIELD TOWNSHIP UTILITIES     | PITTSFIELD CHARTER TOWNSHIP<br>6201 W. MICHIGAN AVE.<br>ANN ARBOR, MICHIGAN 48108                              | (734) 822-3105                      |
| PRIVATE UTILITIES                 | OWNER   | CONTACT                             |
| GAS                               | DTE ENERGY<br>3150 E. MICHIGAN AVE.<br>YPSILANTI TOWNSHIP, MI 48198                                            | ROBERT CZAPIEWSKI<br>(734) 544-7818 |
| ELECTRIC                          | DTE ENERGY<br>WESTERN WAYNE SERVICE CENTER<br>8001 HAGGERTY ROAD<br>BELLEVILLE, MI 48111                       | CLAY COMBEE<br>(734) 397-4112       |
| CABLE                             | COMCAST<br>27800 FRANKLIN ROAD<br>SOUTHFIELD, MI 48034                                                         | RON SUTHERLAND<br>(313) 999-8300    |
| PHONE                             | AT&T<br>550 S. MAPLE ROAD<br>ANN ARBOR, MI 48103                                                               | (734) 996-2135                      |
| FIBER OPTIC                       | MCI<br>2800 N. GLENVILLE ROAD<br>RICHARDSON, TX 75082                                                          | DEAN BOYERS<br>(972) 729-8016       |







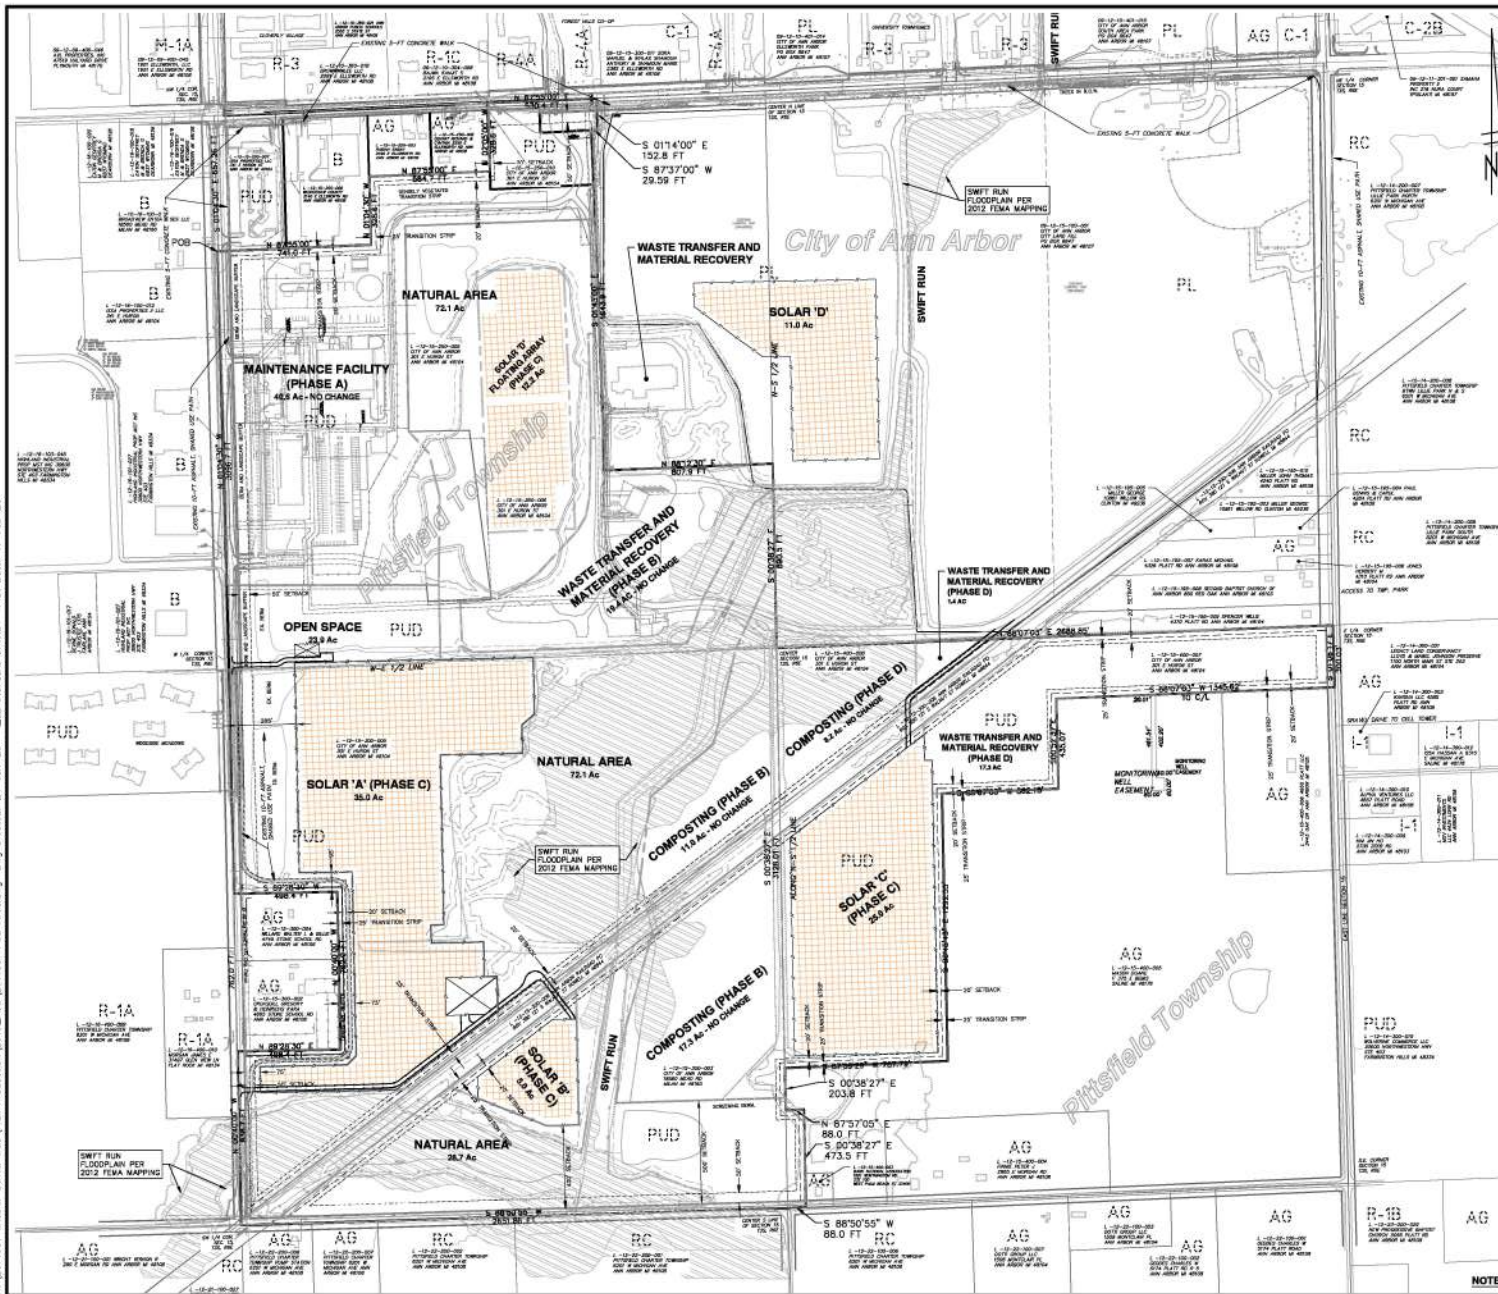

**ZONING DISTRICTS LEGEND:**  
 R-1A - SINGLE FAMILY RURAL RESIDENTIAL  
 AG - AGRICULTURE AND OPEN SPACE  
 I-2 - GENERAL INDUSTRIAL  
 B - BUSINESS PARK  
 R-3 - TOWNHOUSE DWELLING  
 M-1A - LIMITED LIGHT INDUSTRIAL  
 C-1 - LOCAL BUSINESS  
 O-1 - OFFICE  
 R-4A - MULTIPLE FAMILY DWELLING  
 C-2B - BUSINESS SERVICE  
 PL - PUBLIC LANDS  
 RC - RECREATION CONSERVATION  
 PUD - PLANNED UNIT DEVELOPMENT

**ZONING NOTES:**  
 1. ZONING INFORMATION PROVIDED BY PITTSFIELD TOWNSHIP AND THE CITY OF ANN ARBOR.

**UTILITIES NOTES:**  
 1. THE SANITARY SEWER SYSTEM DATA PROVIDED BY PITTSFIELD TOWNSHIP, REVISED 1/08/01, AND CITY OF ANN ARBOR, REVISED 08/99, AND ATWELL-HOOKS, 07/04.  
 2. WATER DISTRIBUTION SYSTEM DATA PROVIDED BY PITTSFIELD TOWNSHIP, REVISED 3/90, AND CITY OF ANN ARBOR, REVISED 12/01/03.  
 3. STORM SYSTEM DATA PROVIDED BY PITTSFIELD TOWNSHIP, REVISED 1/06/01, CITY OF ANN ARBOR, REVISED 08/99, AND ATWELL-HOOKS, 07/04.  
 4. THE OPERATIONS AND MAINTENANCE FACILITY AREA IS SERVED BY PITTSFIELD TOWNSHIP WATER AND SANITARY SEWER. THE WASTE TRANSFER FACILITY AND MATERIAL RECOVERY AREA NORTH OF THE RAILROAD RIGHT-OF-WAY IS SERVED BY TOWNSHIP WATER AND CITY SANITARY SEWER. THE SOUTHEAST QUARTER SECTION OF SECTION 16 WILL BE SERVED BY A WELL AND SEPTIC SYSTEM. STORM DRAINAGE WILL BE CONTROLLED BY ON-SITE DETENTION AND RETENTION.

NOTES FROM SWIFT RUN SERVICE CENTER PUD AREA PLAN, FILE NO.: RZ 08-01

**CITY OF ANN ARBOR - PUBLIC SERVICES - ENGINEERING**

**SWIFT RUN (WHEELER) SERVICE CENTER**

2014031 PUD AREA PLAN

SHEET NO. 5 OF 19

**811**

Call before you dig


DATE: 02-11-2020

BY: [Signature]

DESCRIPTION: [Signature]


REVISIONS:

| NO. | DATE       | DESCRIPTION       | BY          | CHK         | CHK         |
|-----|------------|-------------------|-------------|-------------|-------------|
| 1   | 02-11-2020 | ISSUED FOR PERMIT | [Signature] | [Signature] | [Signature] |

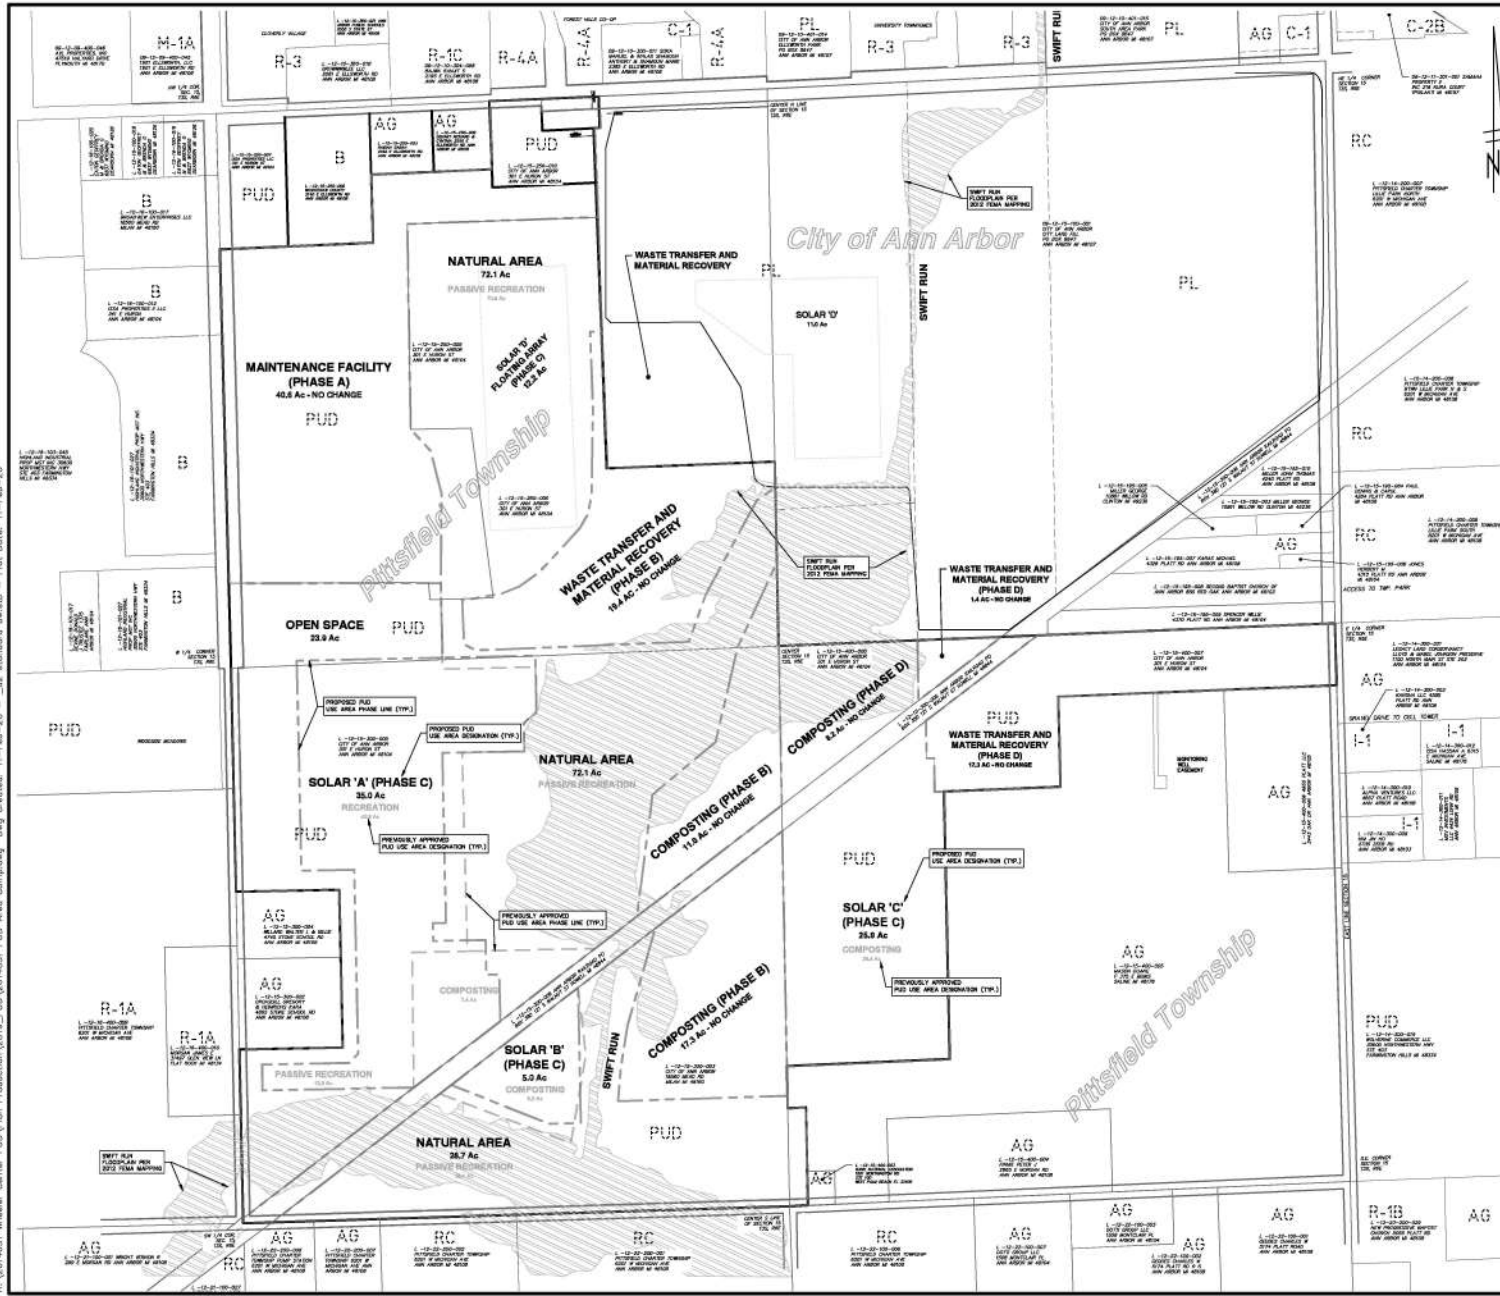






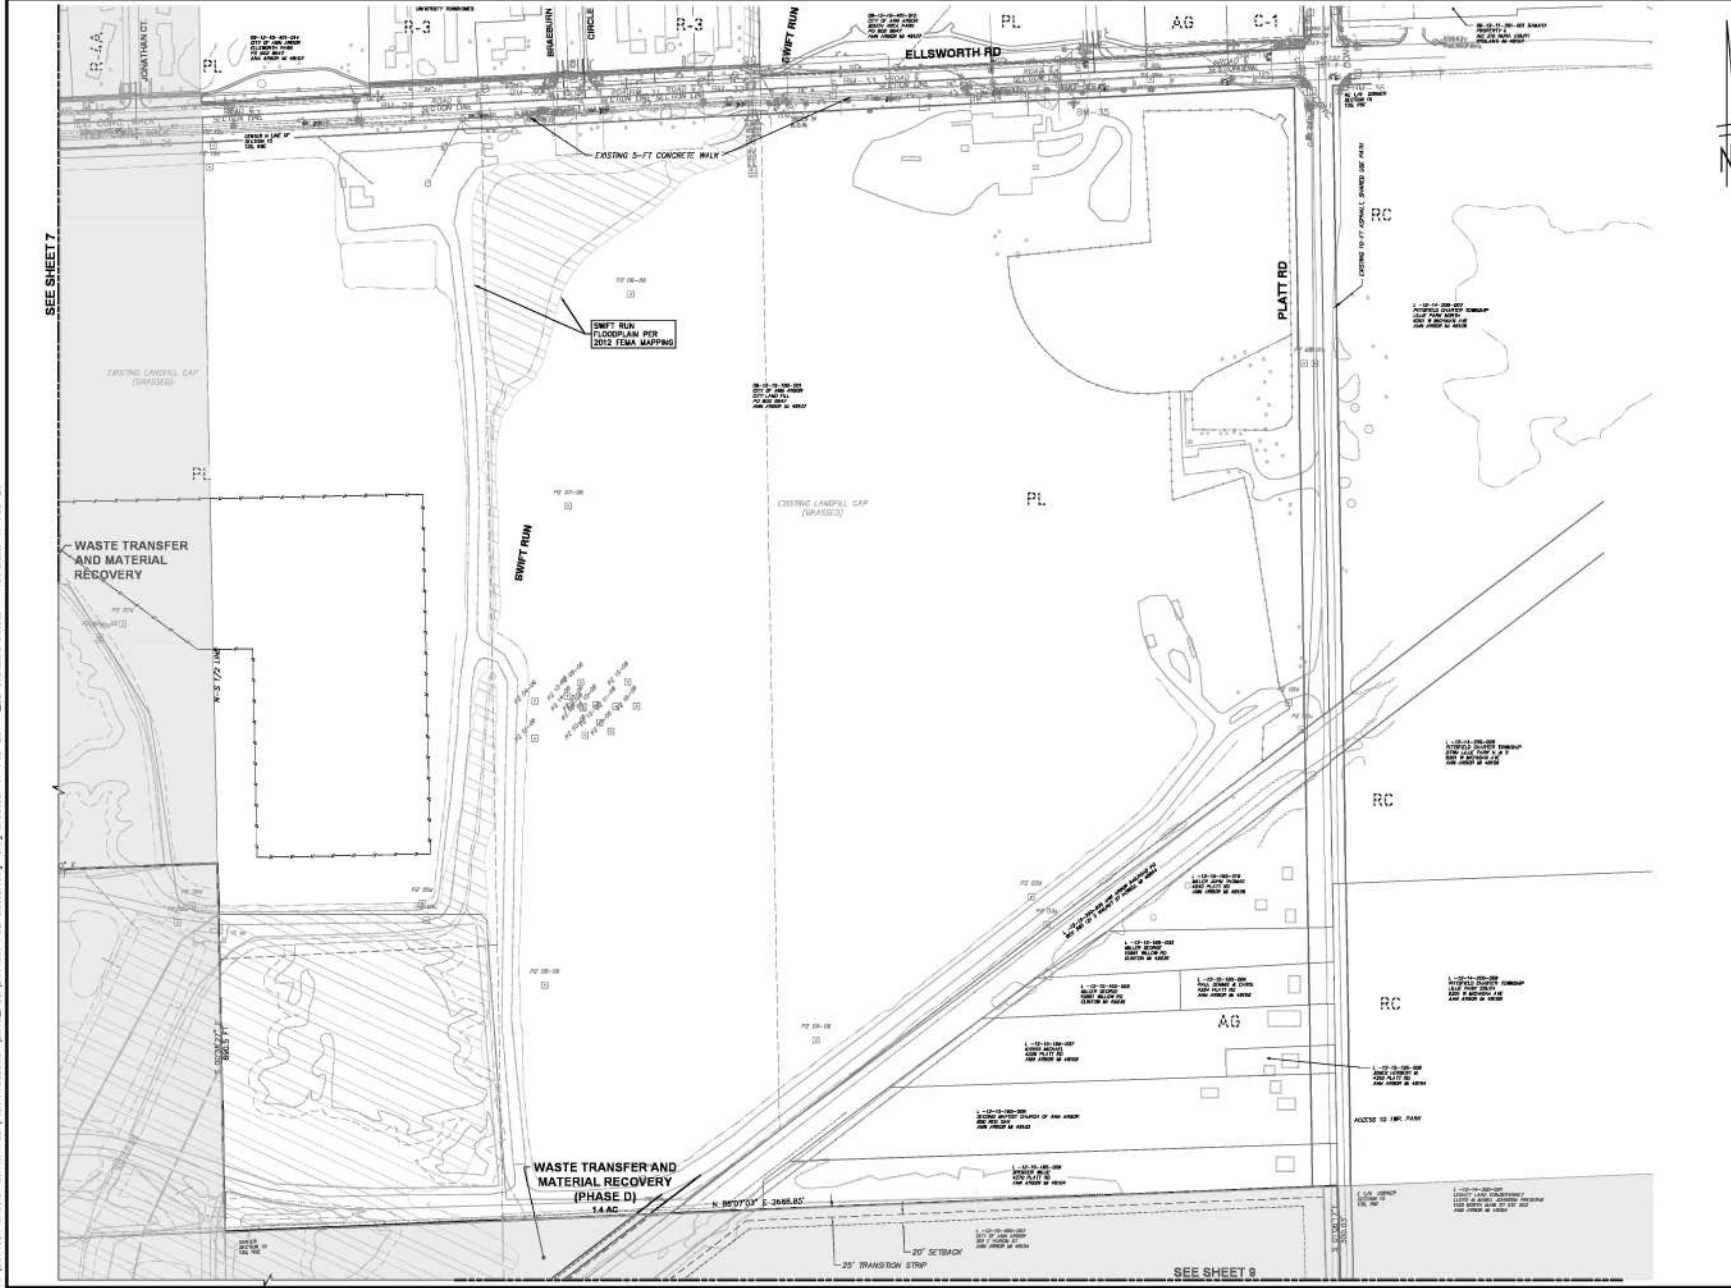

|                                                                              |  |
|------------------------------------------------------------------------------|--|
| <b>CITY OF ANN ARBOR - PUBLIC SERVICES - ENGINEERING</b>                     |  |
| <b>SWIFT RUN (WHEELER) SERVICE CENTER</b>                                    |  |
| 2014031 PLD AREA PLAN NE SECTOR                                              |  |
| SHEET NO. 8 OF 19                                                            |  |
| DRAWING NO. 2014031-8                                                        |  |
| SCALE: PLAN 1" = 100'                                                        |  |
| DATE: 02-11-2020                                                             |  |
| BY: JTE SOU - JTE/SOULS - JTE/COMMENTS                                       |  |
| REV: 02-11-2020                                                              |  |
| DATE: 02-11-2020                                                             |  |
| DRAWN: 02-11-2020                                                            |  |
| CHECKED: 02-11-2020                                                          |  |
| APPROVED: 02-11-2020                                                         |  |
| CITY OF ANN ARBOR<br>PUBLIC SERVICES<br>ANN ARBOR, MI 48106<br>www.aajob.com |  |
| 811<br>Call before you dig                                                   |  |




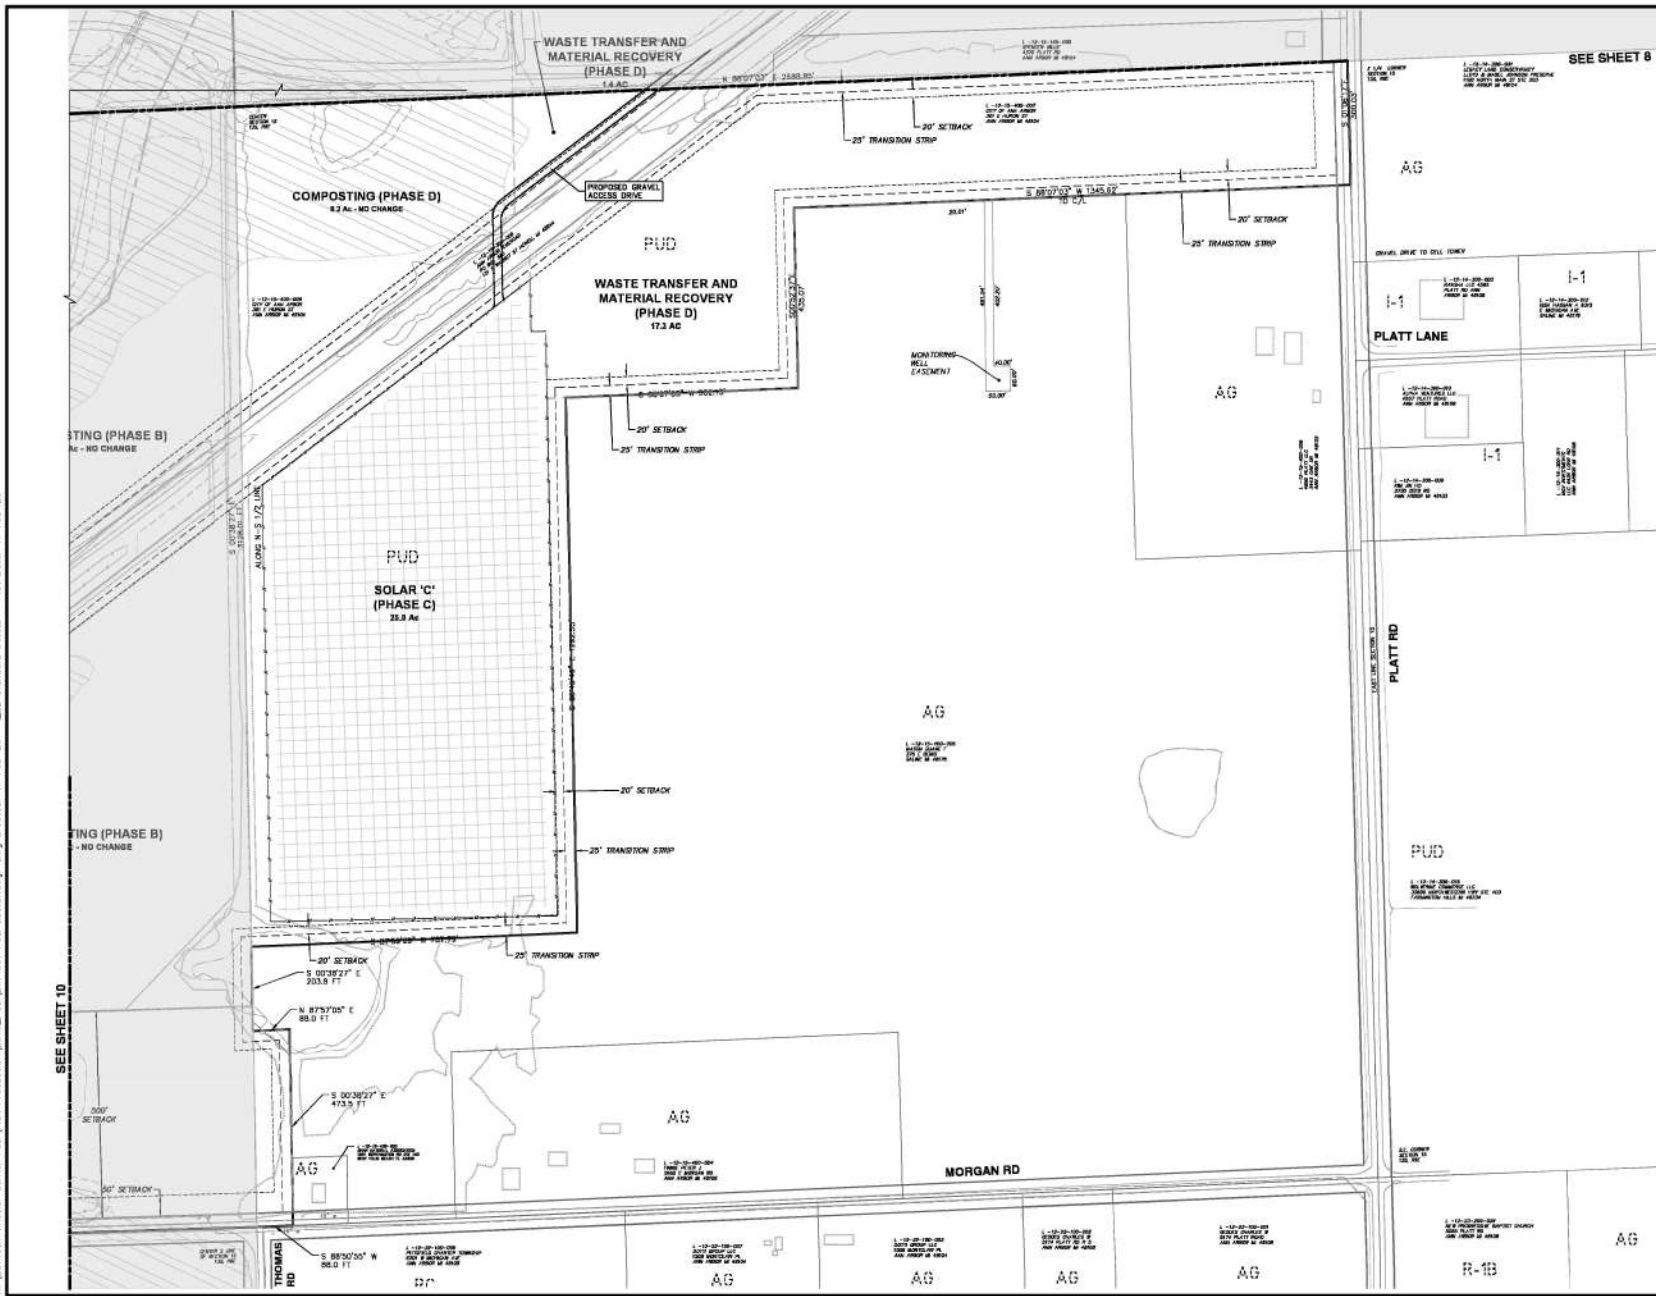





R:\2014031 Wheelar Center PUD\Site Production\2014\_PUD\2014031 PUD Site.dwg Dwg Created: 11-Feb-20 -- 10:50 standard bw.ctb -- Plot Date: 11-Feb-20

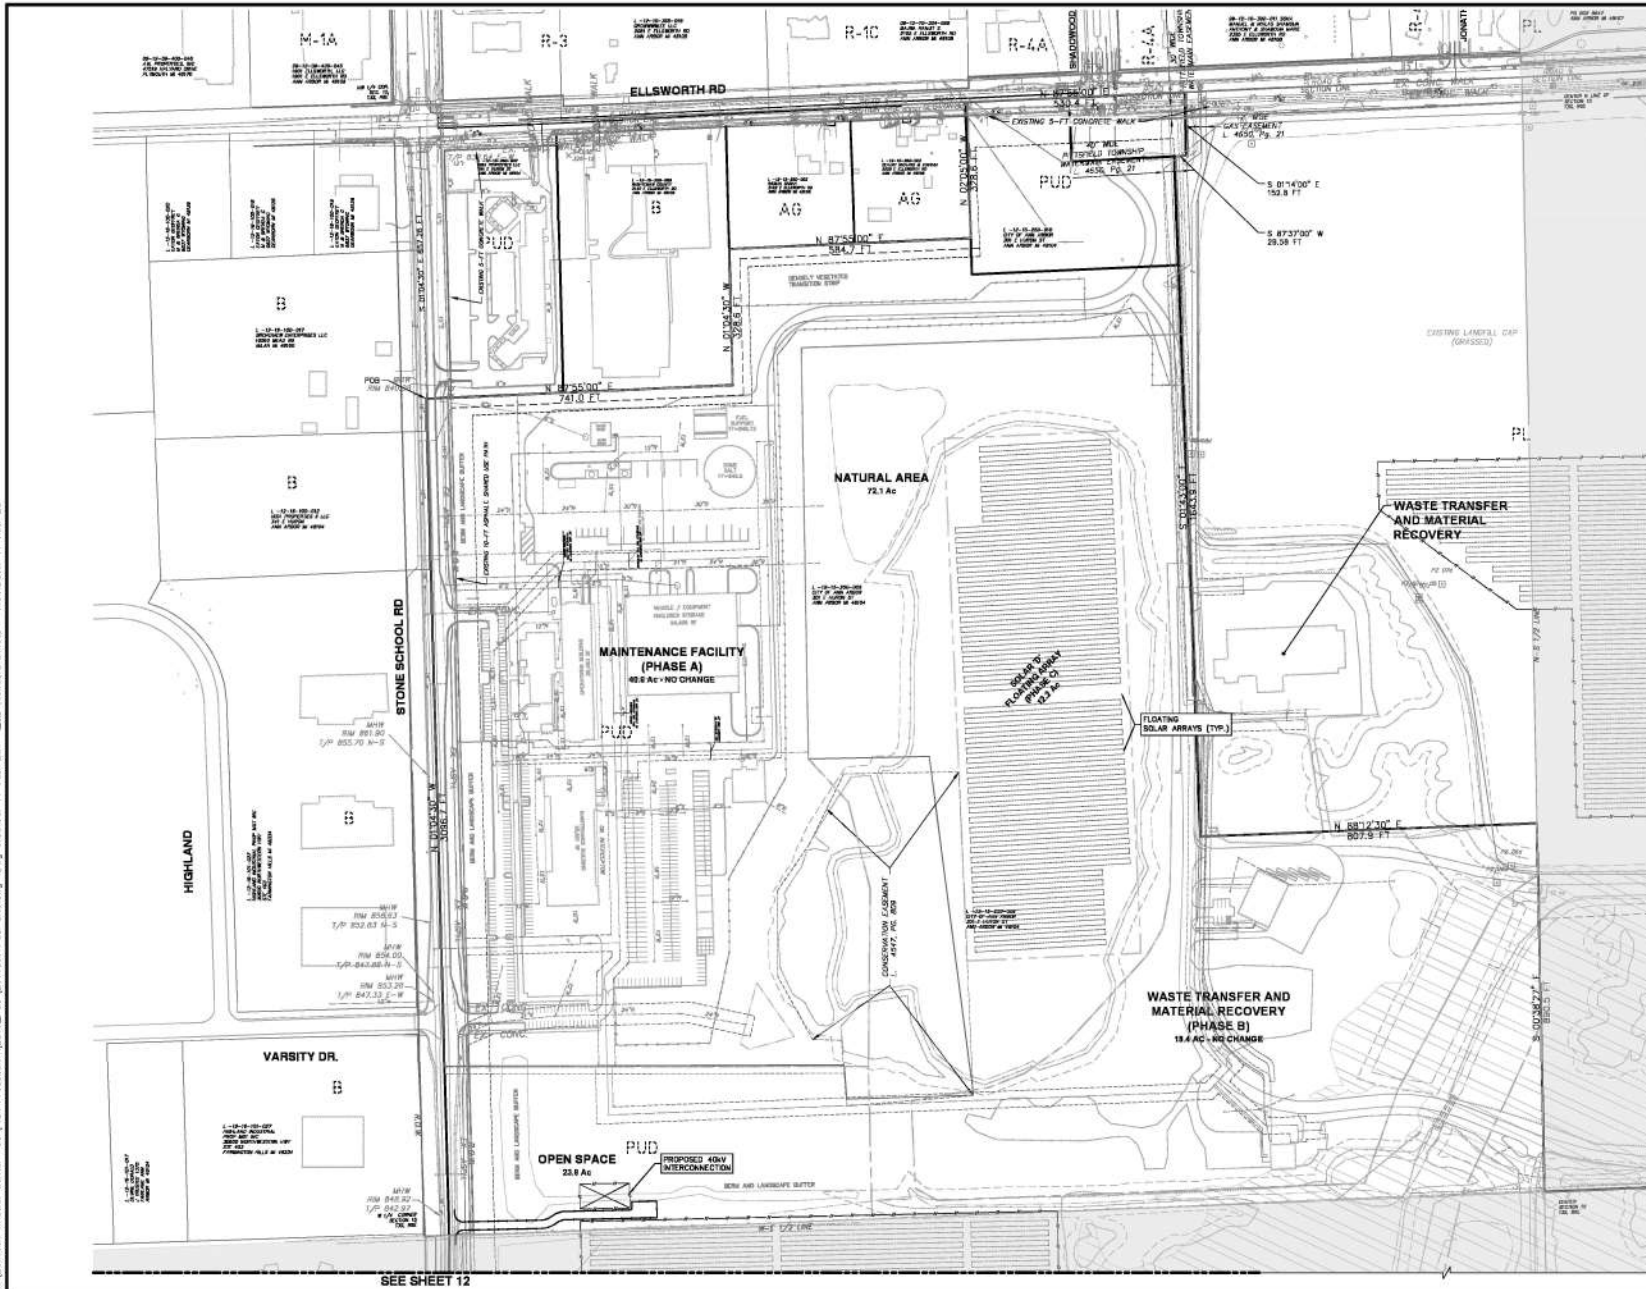

SEE SHEET 12




**CITY OF ANN ARBOR  
PUBLIC SERVICES**  
SWIFT RUN (WHEELER) SERVICE CENTER  
2014031 PUD SITE PLAN NW SECTOR

SCALE: PLAN 1" = 100'  
SHEET NO. 2014031-11  
11 OF 19

| REV | DATE       | BY  | CHK | DESCRIPTION             |
|-----|------------|-----|-----|-------------------------|
| 01  | 03-11-2020 | CEC | CEC | DATE SOLAR - RITZMULLER |
| 02  | 03-11-2020 | CEC | CEC | DATE SOLAR - RITZMULLER |





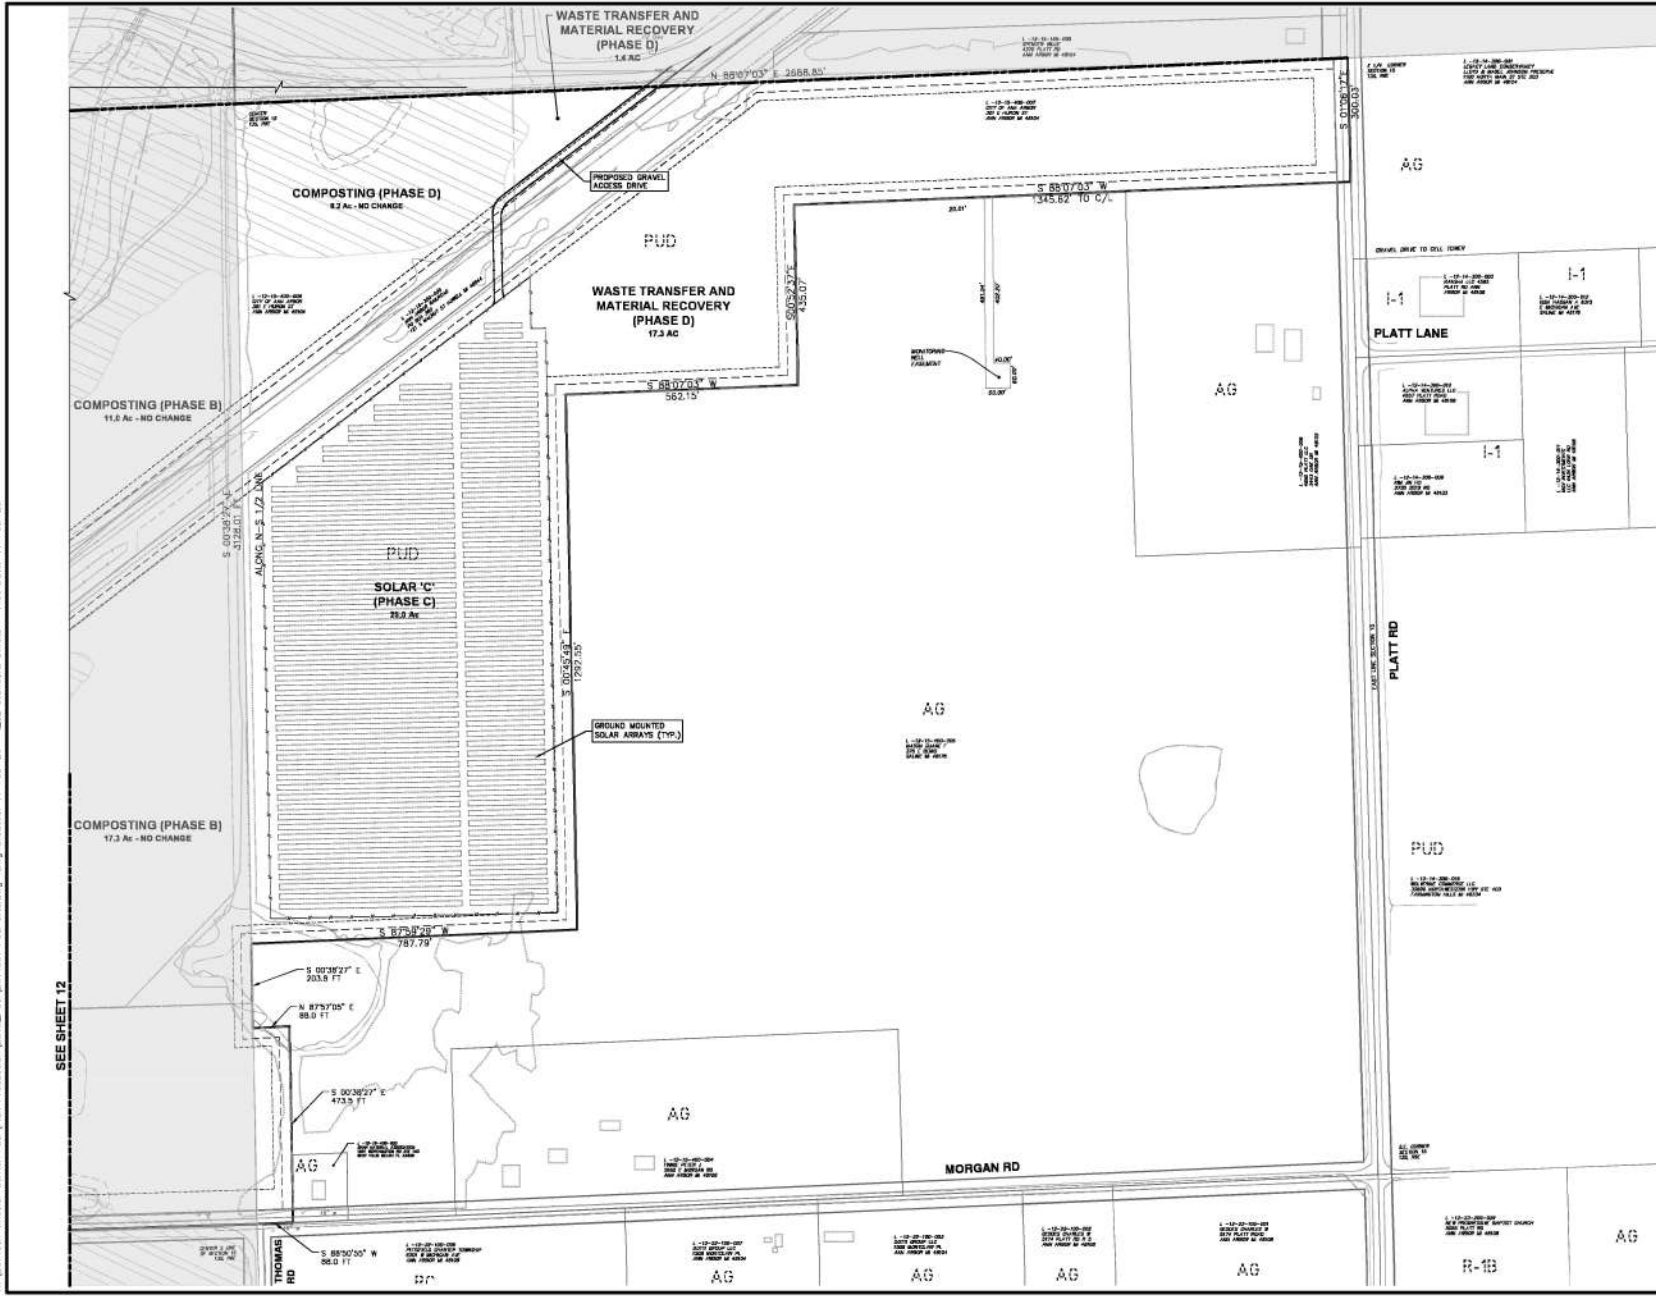

SEE SHEET 12



| DATE       | BY  | REVISION |
|------------|-----|----------|
| 03-11-2020 | CEC | CHANG    |
| 03-11-2020 | CEC | CHANG    |




CITY OF ANN ARBOR  
PUBLIC SERVICES  
SWIFT RUN (WHEELER) SERVICE CENTER  
2014031 PUD SITE PLAN SE SECTOR





\\s014031\Boulder\_Center\_PUD\Info\_Production\2019\_PUD\2014031\_PUD\_Drainage\_Map.dwg Dwg Created: 11-Feb-20 -- J20 standard bw.ctb -- Plot Date: 11-Feb-20

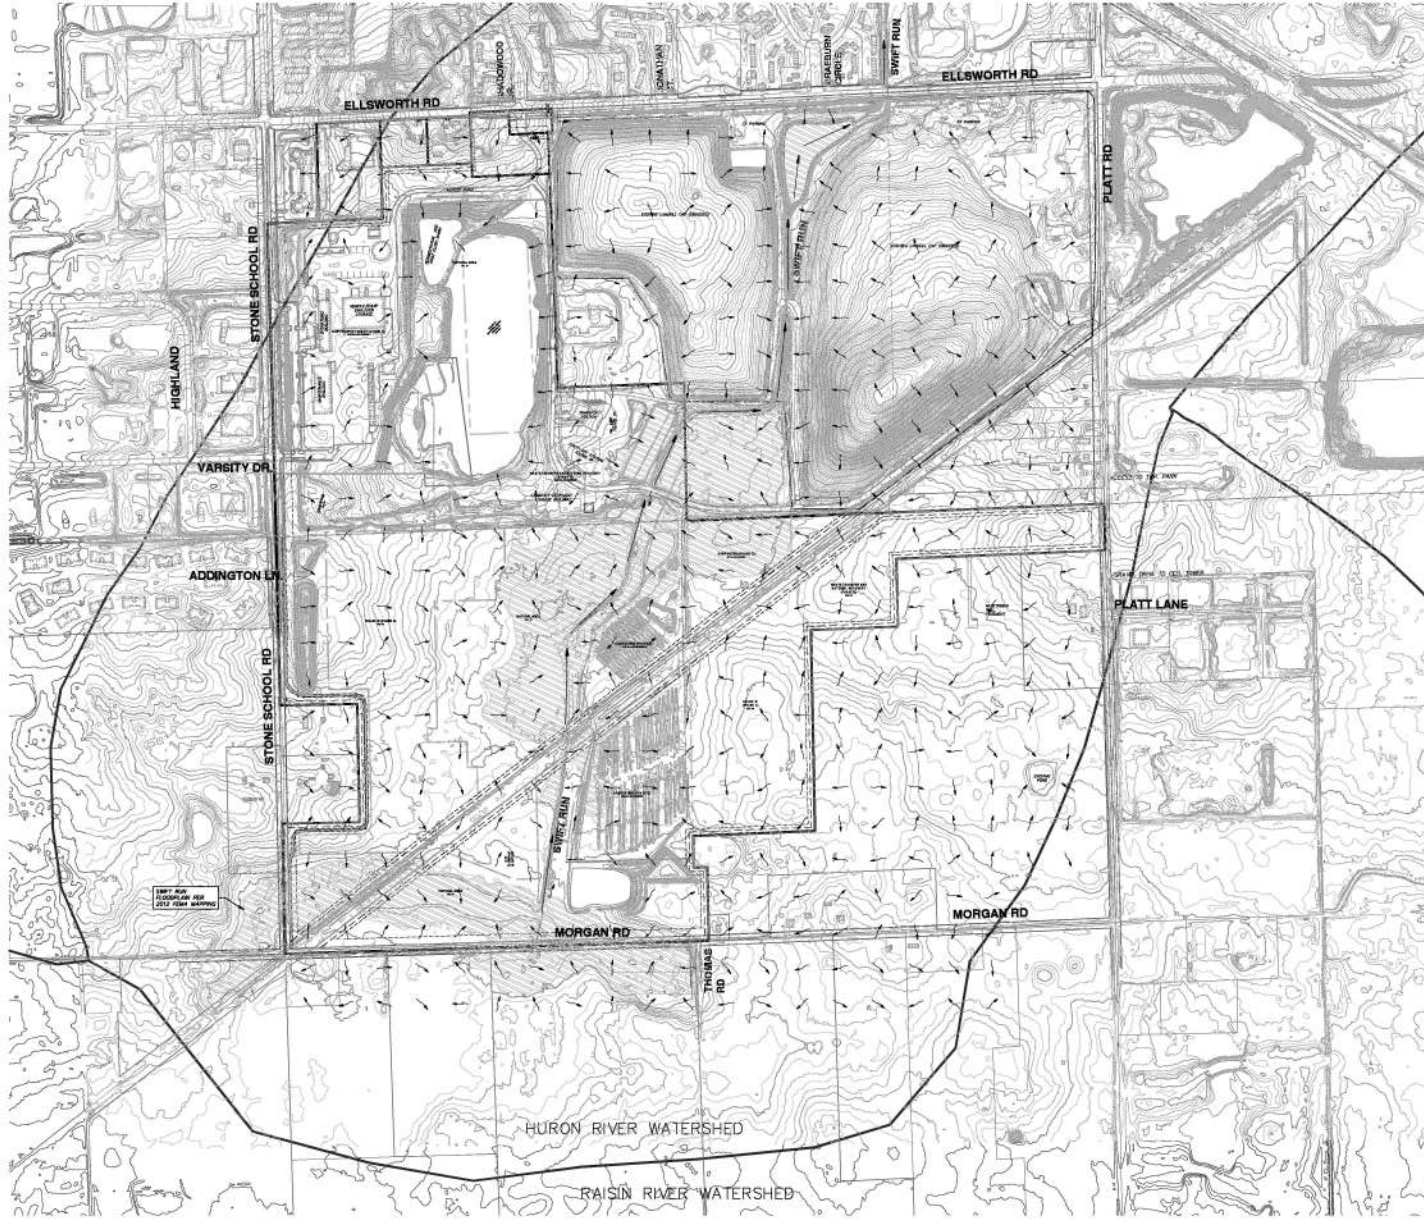

CITY OF ANN ARBOR - PUBLIC SERVICES - ENGINEERING

SWIFT RUN (WHEELER) SERVICE CENTER

2014031 PUD DRAINAGE MAP - PUD DRAINAGE AREA MAP

SCALE PLAN: 1" = 400'

DRAWING NO.  
2014031-15

SHEET NO.

15 OF 19




CITY OF ANN ARBOR  
PUBLIC SERVICES  
SWIFT RUN (WHEELER) SERVICE CENTER  
ANN ARBOR, MI 48106  
www.a2gov.org



DATE: 03-11-2020  
DRAWN: J20  
CHECKED: J20  
DATE: 03-11-2020  
DRAWN: J20  
CHECKED: J20



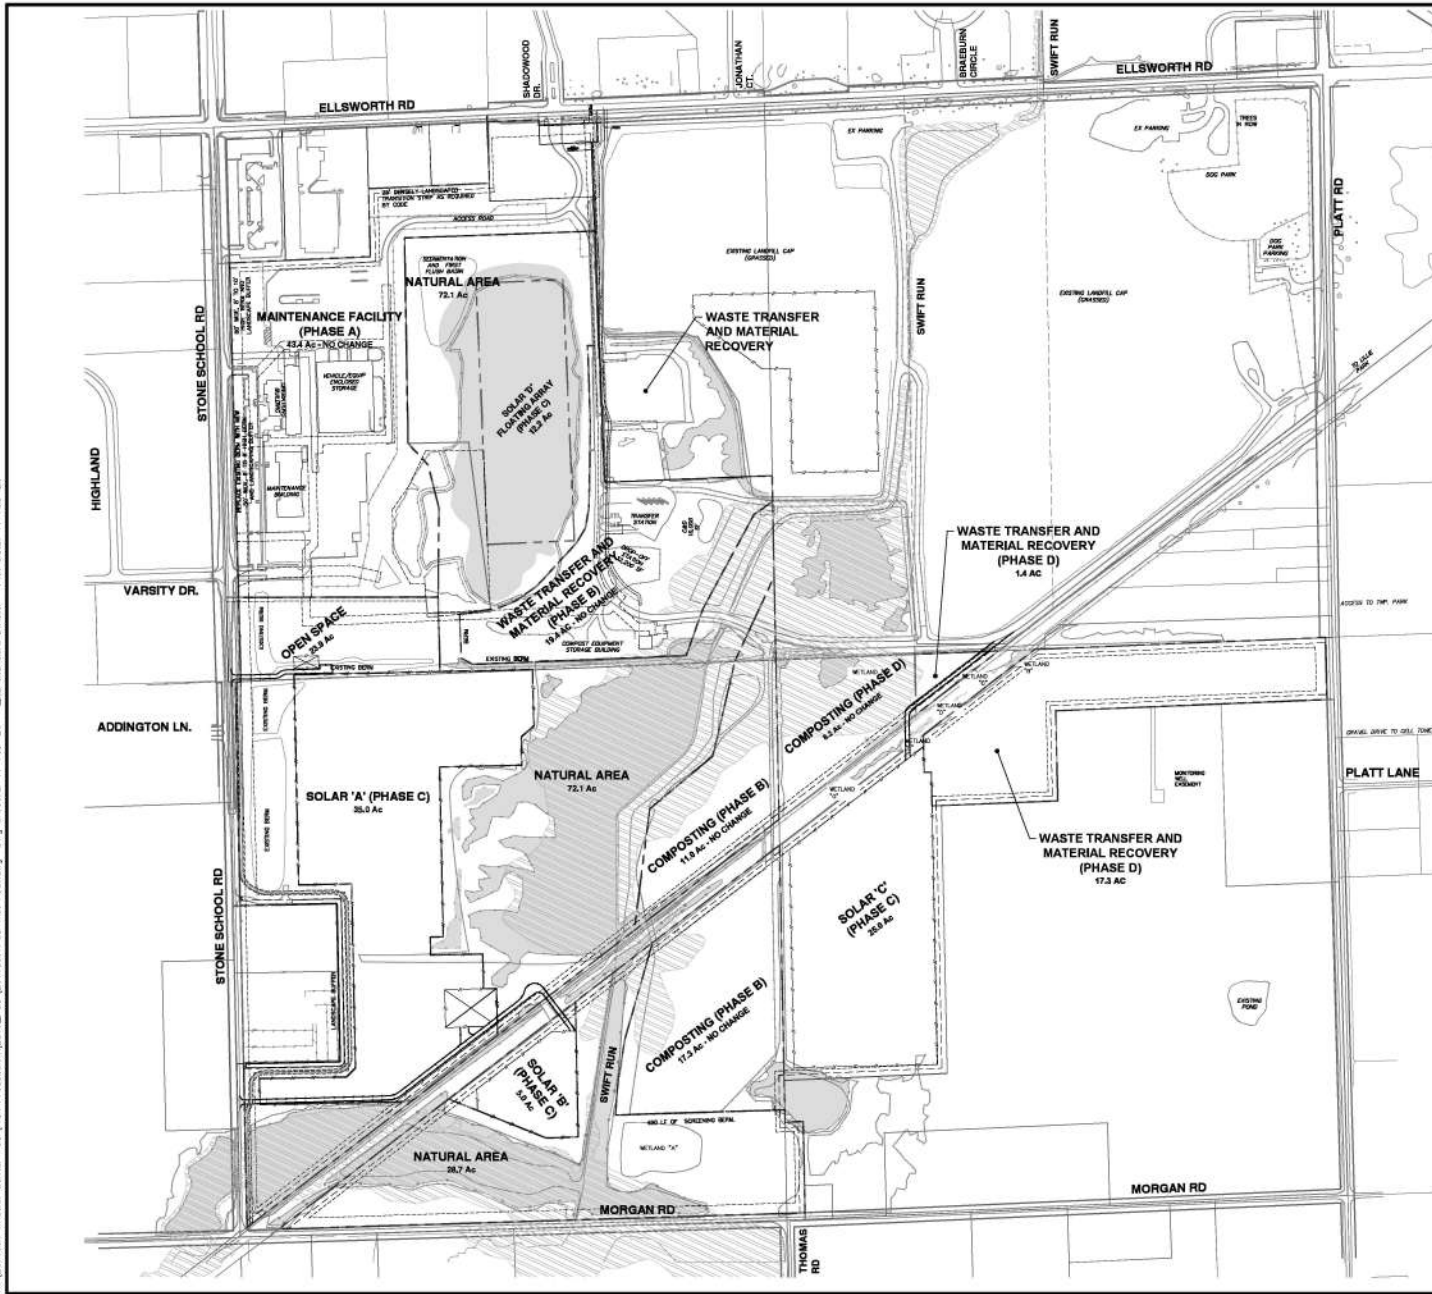

#### NATURAL FEATURES NOTES

1. NATURAL FEATURE INFORMATION SUPPLIED BY PITTSFIELD TOWNSHIP DEVELOPMENT CO. NOVEMBER 2003 AND CITY OF ANN ARBOR SEPTEMBER 2001.
2. NATURAL FEATURE INFORMATION SUPPLEMENTED BY DISCUSSIONS AND SITE WALK-THROUGHS WITH DAVE BORENMAN (CITY OF ANN ARBOR PARKS), DAN COZART (CITY OF ANN ARBOR COMPOST SITE MANAGER), TILTON & ASSOCIATES WETLAND SPECIALISTS, MARK SPENCER (PITTSFIELD TOWNSHIP) DURING NOVEMBER AND DECEMBER 2003 AND JANUARY THROUGH MARCH 2004.
3. WETLAND DELINEATION OVERVIEW SUPPLIED BY DR. EUGENE JAWORSKI, J & L CONSULTING, MARCH 23, 2004. FULL WETLAND DELINEATION STUDY TO BE COMPLETED AND PROVIDED WITH THE INDIVIDUAL AREA SITE PLANS.
4. WETLANDS IDENTIFIED IN THE COMPOST AREA WILL BE MITIGATED WITH TOWNSHIP AND NEIGLE COORDINATION.
5. A 25' BUFFER WILL BE RETAINED AROUND ALL REMAINING WETLANDS.
6. TREE SURVEY SUPPLIED BY WQ IN NOVEMBER 2004.

#### DESCRIPTION OF SITE NATURAL FEATURES (2003)

##### GRASSLAND

THE AREAS IDENTIFIED AS "SOLAR 'A'" AND "SOLAR 'B'" ARE LOCATED ON TWO MAINTAINED GRASSLAND AREAS SEPARATED BY A FORMER RAILROAD. "SOLAR 'A'" IS LOCATED ON AN APPROXIMATELY 30-ACRE FIELD AND "SOLAR 'B'" IS LOCATED ON AN APPROXIMATELY 7-ACRE FIELD. THE TWO FIELDS SHARE SIMILAR VEGETATION AND APPEAR TO BE MAINTAINED WITH MOWING. THE GRASS SPECIES IDENTIFIED INCLUDES COMMON SPECIES GROWN FOR HAY PRODUCTION SUCH AS SMOOTH BROME (BROMUS INERMIS) AND TIMOTHY (PHLEUM PRATENSE). OTHER GRASS SPECIES IDENTIFIED ARE RED FESCUE (FESTUCA RUBRA) AND GREEN FORTAL (SETARIA FABER). "SOLAR 'A'" CONTAINS A NARROW WOODLOT, APPROXIMATELY 100-FEET WIDE, THAT TRANSECTS THE SOUTHERN PORTION OF THE FIELD. THIS WOODLOT CONTAINS MULTIPLE HICKORY SPECIES (CARYA LACINIOSA AND CARYA OVATA), COMMON BUCKTHORN (RHAMNUS CATHARTICA), RIVERBANK GRAPE (VITIS RIPARIA), YELLOW AGENS (CELANUS ALPESTRUM), AND COMMON SELF-HEAL (PRUNELLA VULGARIS).

##### AGRICULTURE FIELD

THE AREA IDENTIFIED AS "SOLAR 'C'" IS A 25-ACRE FIELD THAT IS PREDOMINANTLY IN ACTIVE AGRICULTURAL PRODUCTION. THE DOMINANT CROPS COVER CONSISTS OF CORN (ZEA MAYS) WITH SPARSE ANNUAL RAGWEED (AMBROSIA ARTEMISIIFOLIA). THIS FIELD IS SURROUNDED BY WINDBREAKS TO THE NORTH, WEST, AND SOUTH. AGRICULTURAL FIELDS ARE LOCATED TO THE EAST. THE WINDBREAKS ARE APPROXIMATELY 50-FEET AT THE WEST POINT. COMMON VEGETATION IDENTIFIED IN THESE WINDBREAKS CONSISTS OF THE FOLLOWING: SHAGBARK HICKORY (CARYA OVATA), COMMON BUCKTHORN (RHAMNUS CATHARTICA), BLACK WALNUT (JUGLANS NIGRA), RED OAK (QUERCUS RUBRA), HAWTHORN (CRATAEGUS CRUG-EGALLI), TARTARIAN HONEYSUCKLE (LONICERA TATARICA), SMOOTH BROME (BROMUS INERMIS), TALL GOLDENROD (SOLIDAGO ALTEISSIMA), AND MILD CARROT (Daucus CAROTA).

##### POND

THE AREA IDENTIFIED AS "SOLAR 'D'" FLOATING ARRAY" IS LOCATED IN AN APPROXIMATELY 19-ACRE POND. THE POND DISPLAYS SIGNS OF DISTURBANCE DUE TO THE ABUNDANCE OF COMMON REED (PHRAGMITES AUSTRALIS), PURPLE LODGEPOLE (LYTHRUM SALICARIA), AND SANDBAR WILLOW (SALIX EXOBA SUBSP. INTERIOR) GROWING IN THE SHALLOWER PORTIONS OF THE POND. OUTSIDE OF THE WETLAND FRINGE OF THE POND, THE UPLAND AREAS DISPLAY EVIDENCE OF NATIVE PLANT RESTORATION DUE TO THE PRESENCE OF SWITCHGRASS (PANICUM VIRGATUM), BIG BLUESTEM (ANDROPOGON GERARDI), INDIANGRASS (SORGHASTRUM NUTANS), AND LITTLE BLUESTEM (SPODOCHLOM SCOPARIUM). MIXED AMONG THE NATIVE GRASS SPECIES INCLUDES PLANTS COMMONLY FOUND IN DISTURBED AREAS SUCH AS COMMON BUCKTHORN (RHAMNUS CATHARTICA), EASTERN COTTONWOOD (POPULUS DELTOIDES), CHOCORY (CICHORIUM INTYBUS), AND TEASEL (EUPHASIA LADINATUS). HONEY LOCUST (GLYSTISIA TRIACANTHOS) IS PRESENT EAST OF THE POND. SIGNS ADJACENT NEAR THE POND INDICATE THAT THE AREA IS AN "AQUO CONSERVATION EASEMENT."

ALL AREAS IDENTIFIED ABOVE ARE LOCATED ON SLOPES THAT ARE LESS THAN 5% TREES THAT HAVE A DIAMETER AT BREAST HEIGHT (DBH) GREATER THAN 24-INCHES INCLUDE BLACK WALNUT AND RED OAK. TREES THAT HAVE A DBH BETWEEN 12- AND 24-INCHES INCLUDE THE HICKORY SPECIES. TREES WITH A DBH LESS THAN 12-INCHES INCLUDE COMMON BUCKTHORN, EASTERN COTTONWOOD, HONEY LOCUST, AND TARTARIAN HONEYSUCKLE.



**CITY OF ANN ARBOR**  
PUBLIC SERVICES  
SWIFT RUN (WHEELER) SERVICE CENTER  
2014031-16

SCALE: PLAN 1" = 400'


2014031-16

2014031 PUD NAT FEAT - NAT FEATURES


| DATE       | BY   | CHKD | DATE | BY   | CHKD |
|------------|------|------|------|------|------|
| 03-11-2020 | DATE | DATE | DATE | DATE | DATE |




R:\20140317 Wheeler Center Plan Production\2014\_Plan\20140317\_Plan\20140317\_Plan.dwg Dwg Created: 11-Feb-20 11:42:00 Standard: 16440 - Plot Date: 11-Feb-20

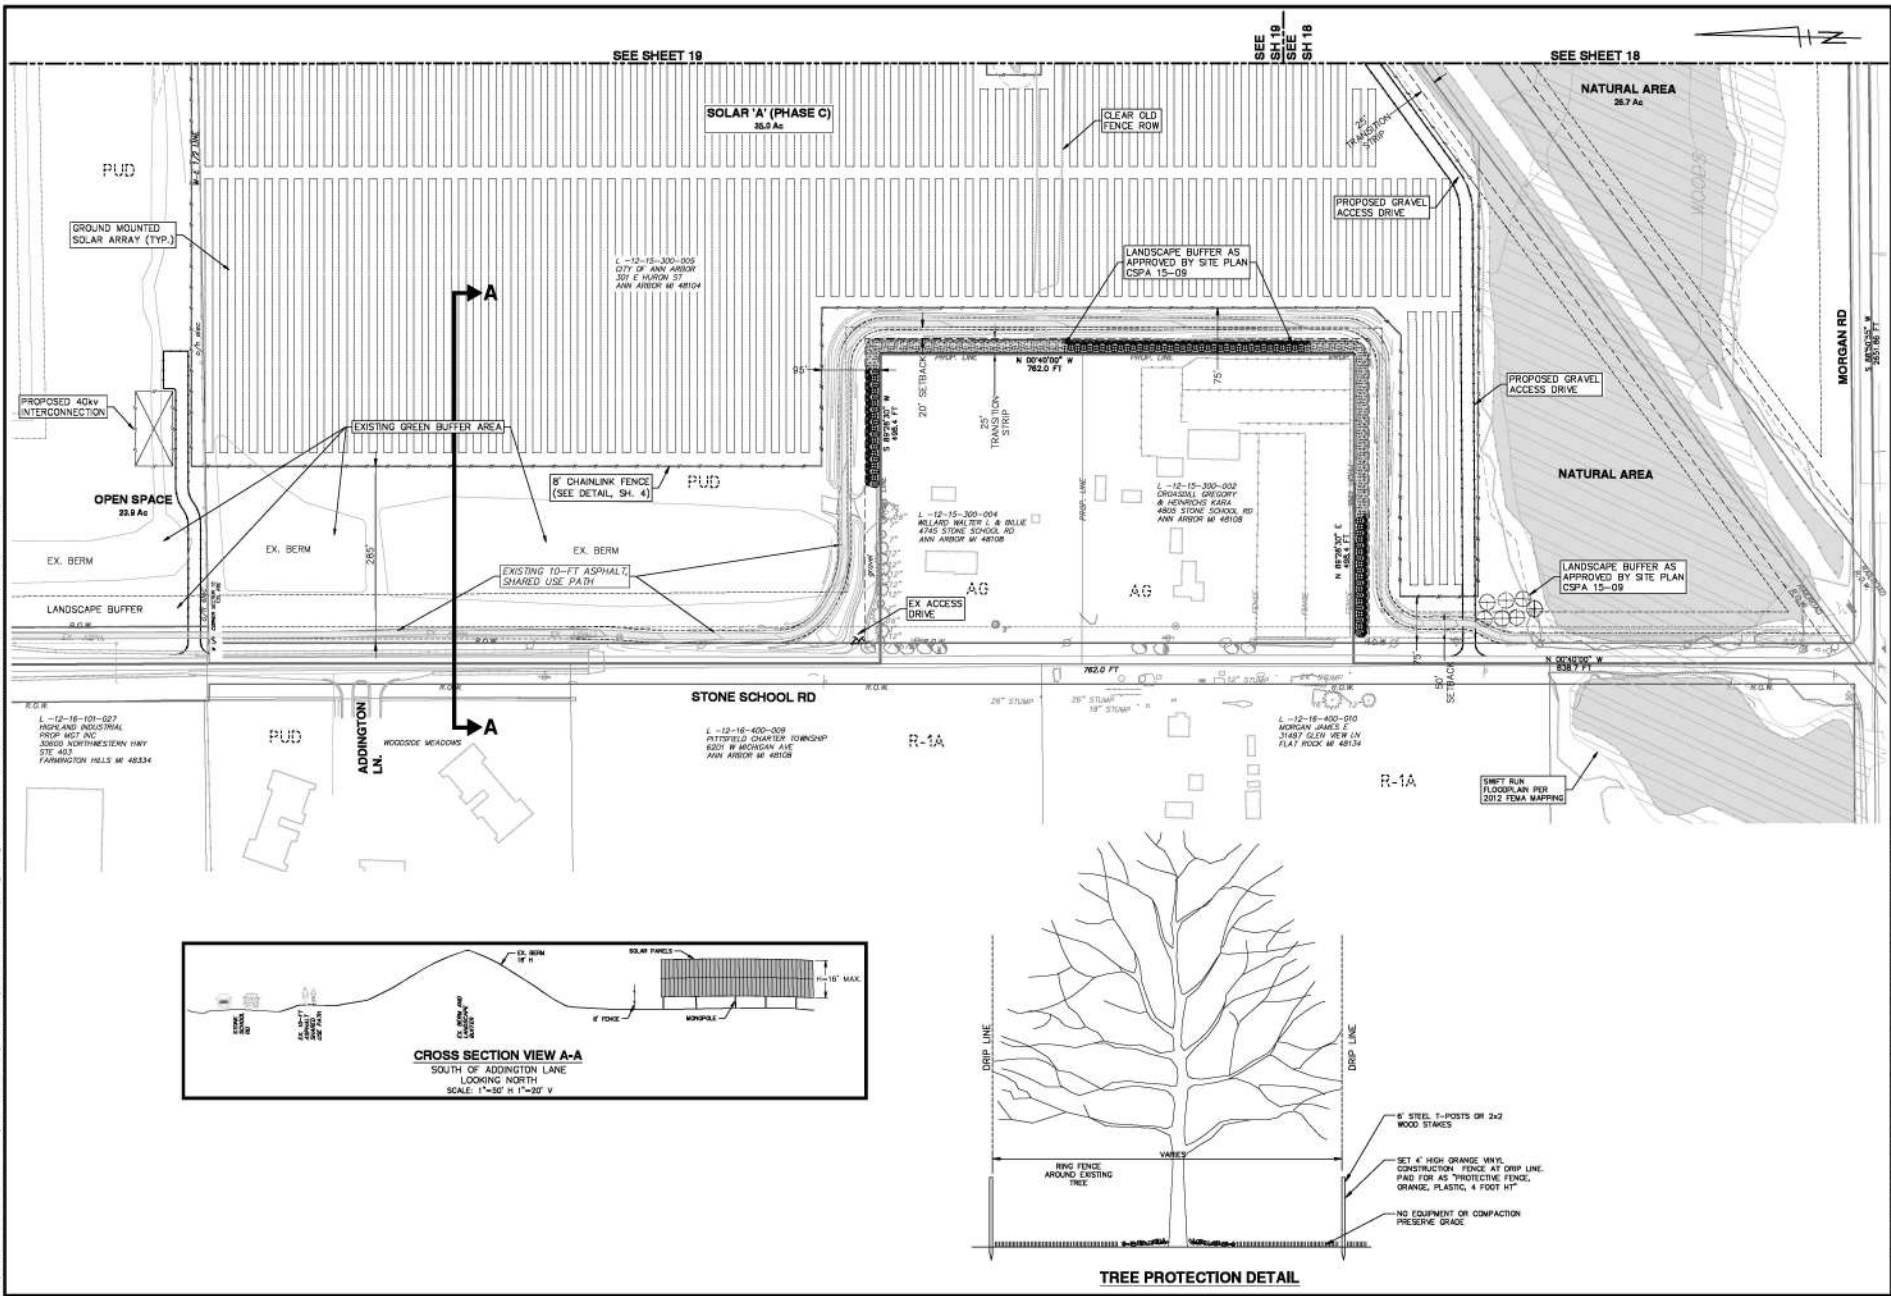

|   |                                    |
|---|------------------------------------|
| <b>811</b><br>Call before you dig                                                                            |                                    |
| DATE   | 03-11-2020                         |
| TIME   | 10:00 AM                           |
| BY   | SWIFT RUN (WHEELER) SERVICE CENTER |
| FOR   | 2014031-17                         |
| CITY OF ANN ARBOR<br>PUBLIC SERVICES - ENGINEERING<br>SWIFT RUN (WHEELER) SERVICE CENTER<br>LANDSCAPE PLAN 1 |                                    |
| SCALE: PLAN 1"=100'                                                                                          |                                    |
| SHEET NO. 17 OF 19                                                                                           |                                    |

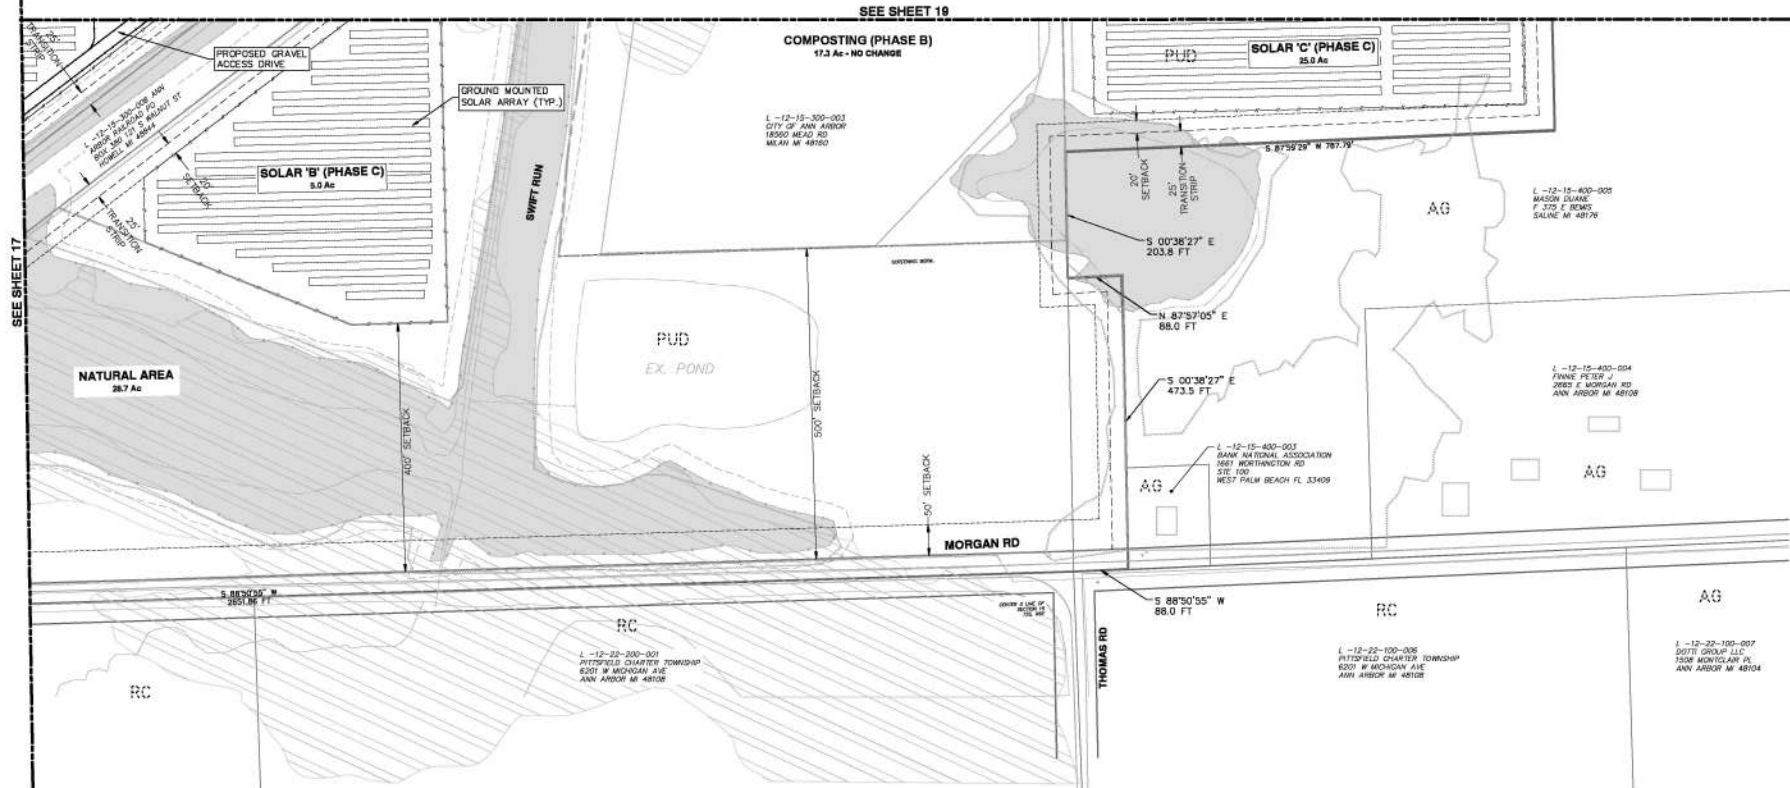



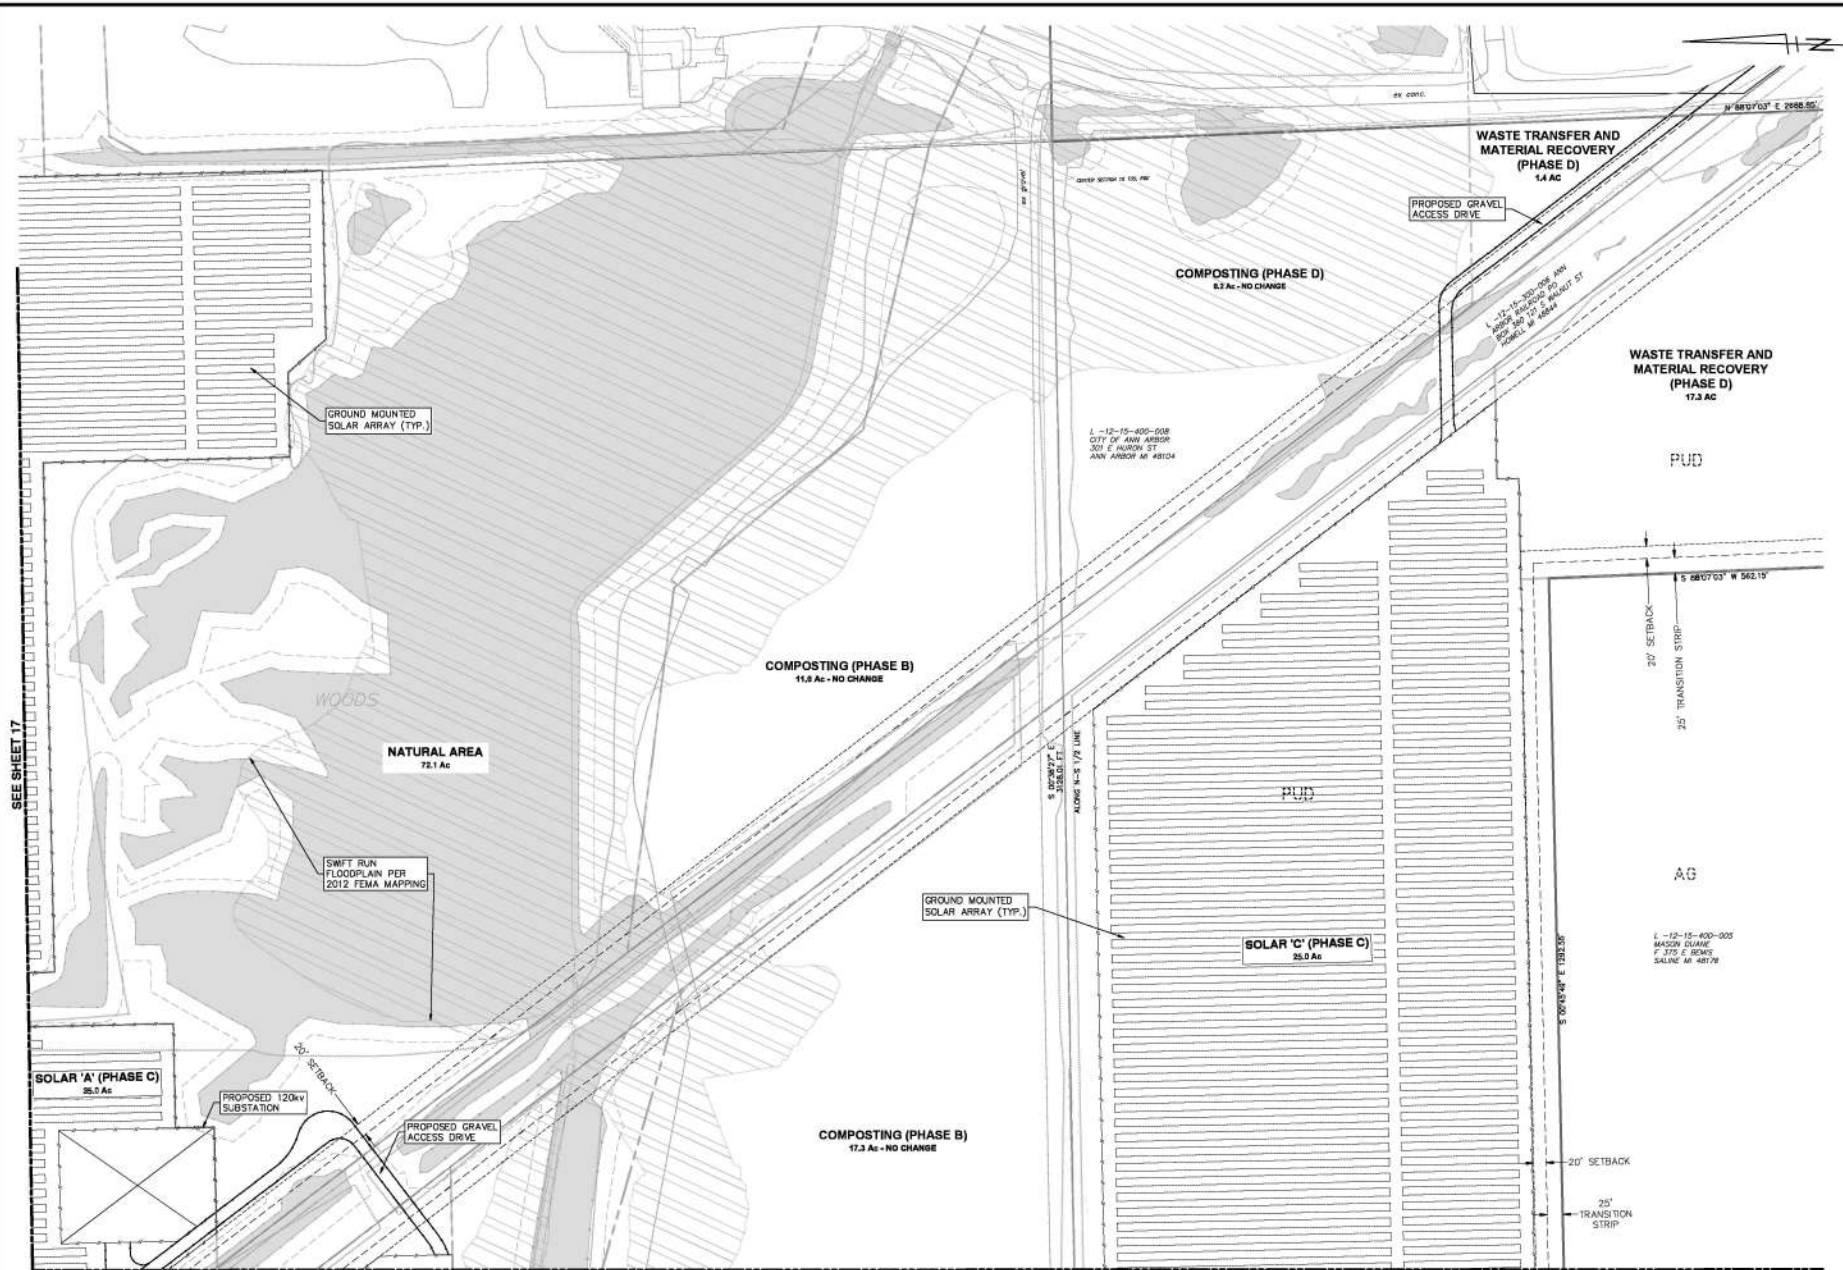

LEGAL DESCRIPTION OF PUD AREA

PARCEL NUMBERS:

L-12-15-250-005

L-12-15-300-003

L-12-15-250-006

L-12-15-300-005

L-12-15-250-009

L-12-15-400-001

L-12-15-250-010

314.26 ACRE PUD PARCEL OF LAND IN SECTION 15, PITTSFIELD TWP.

COMMENCING AT NORTHWEST CORNER OF SECTION 15, T3S, R6E, PITTSFIELD TOWNSHIP, WASHTENAW COUNTY, MICHIGAN; THENCE S 01 DEG 04' 49" E 657.26 FEET ALONG THE WEST LINE OF SAID SECTION AND CENTERLINE OF STONE SCHOOL ROAD FOR A PLACE OF BEGINNING; THENCE N 87 DEG 54' 31" E 741.03 FT; THENCE N 01 DEG 04' 59" W 328.63 FT; THENCE N 87 DEG 54' 31" E 584.73 FT; THENCE N 02 DEG 05' 29" W 328.63 FT TO THE NORTH LINE OF SAID SECTION 15; THENCE N 87 DEG 54' 31" E 530.43 FT ALONG SAID SECTION LINE AND CENTERLINE OF ELLSWORTH ROAD; THENCE S 01 DEG 14' 29" E 152.85 FEET; THENCE S 87 DEG 36' 31" W 29.59 FT; THENCE S 1 DEG 43' 29" E 1643.88 FT; THENCE N 88 DEG 12' 01" E 812.97 FT; THENCE S 00 DEG 40' 44" E 890.54 FEET ALONG THE NORTH-SOUTH 1/4 LINE TO THE CENTER OF SAID SECTION, THENCE N 88 DEG 07' 03" E 2688.85 FEET ALONG THE EAST-WEST 1/4 LINE TO THE EAST 1/4 CORNER OF SAID SECTION; THENCE S 01 DEG 06' 17" E 300.03 FEET ALONG THE EAST LINE OF SAID SECTION AND CENTERLINE OF PLATT ROAD (66 FEET WIDE); THENCE S 88 DEG 07' 03" W 1345.62 FEET; THENCE S 00 DEG 52' 37" E 435.07 FEET; THENCE S 88 DEG 07' 03" W 562.15 FEET; THENCE S 00 DEG 45' 49" E 1292.55 FEET; THENCE S 87 DEG 59' 29" W 787.79 FEET; THENCE S 00 DEG 39' 00" E 203.77 FEET ALONG THE NORTH-SOUTH 1/4 LINE OF SAID SECTION; THENCE N 87 DEG 28' 25" E 88.05 FEET; THENCE S 00 DEG 39' 00" E 473.47 FEET; THENCE S 87 DEG 56' 59" W 88.03 FEET ALONG THE SOUTH LINE OF SAID SECTION AND CENTER LINE OF MORGAN ROAD (66 FEET WIDE) TO THE SOUTH 1/4 CORNER OF SAID SECTION; THENCE S 88 DEG 50' 11" W 2645.01 FEET ALONG THE SOUTH LINE OF SAID SECTION AND SAID CENTER LINE OF MORGAN ROAD TO THE SOUTHWEST CORNER OF SAID SECTION; THENCE N 00 DEG 40' 06" W 838.73 FEET ALONG THE WEST LINE OF SAID SECTION AND CENTERLINE OF SAID STONE SCHOOL ROAD (66 FEET WIDE); THENCE N 88 DEG 50' 11" E 498.42 FEET; THENCE N 00 DEG 40' 06" W 762.03 FEET; THENCE S 88 DEG 50' 11" W 498.42 FEET; THENCE N 00 DEG 40' 06" W 1074.61 ALONG SAID WEST SECTION LINE AND SAID CENTERLINE TO THE WEST 1/4 CORNER OF SAID SECTION; THENCE N 01 DEG 04' 49" W 2022.14 FEET ALONG SAID WEST SECTION LINE AND SAID CENTERLINE TO THE PLACE OF BEGINNING. EXCEPTING THOSE LANDS OWNED BY THE ANN ARBOR RAILROAD AS ITS 100 FEET WIDE RIGHT-OF-WAY PASSES THROUGH SAID SECTION 15, T3S R6E IN A NORTHEAST-SOUTHWEST DIRECTION. THE RESULTING PARCEL CONTAINS 314.26 NET ACRES OF LAND, MORE OR LESS.