


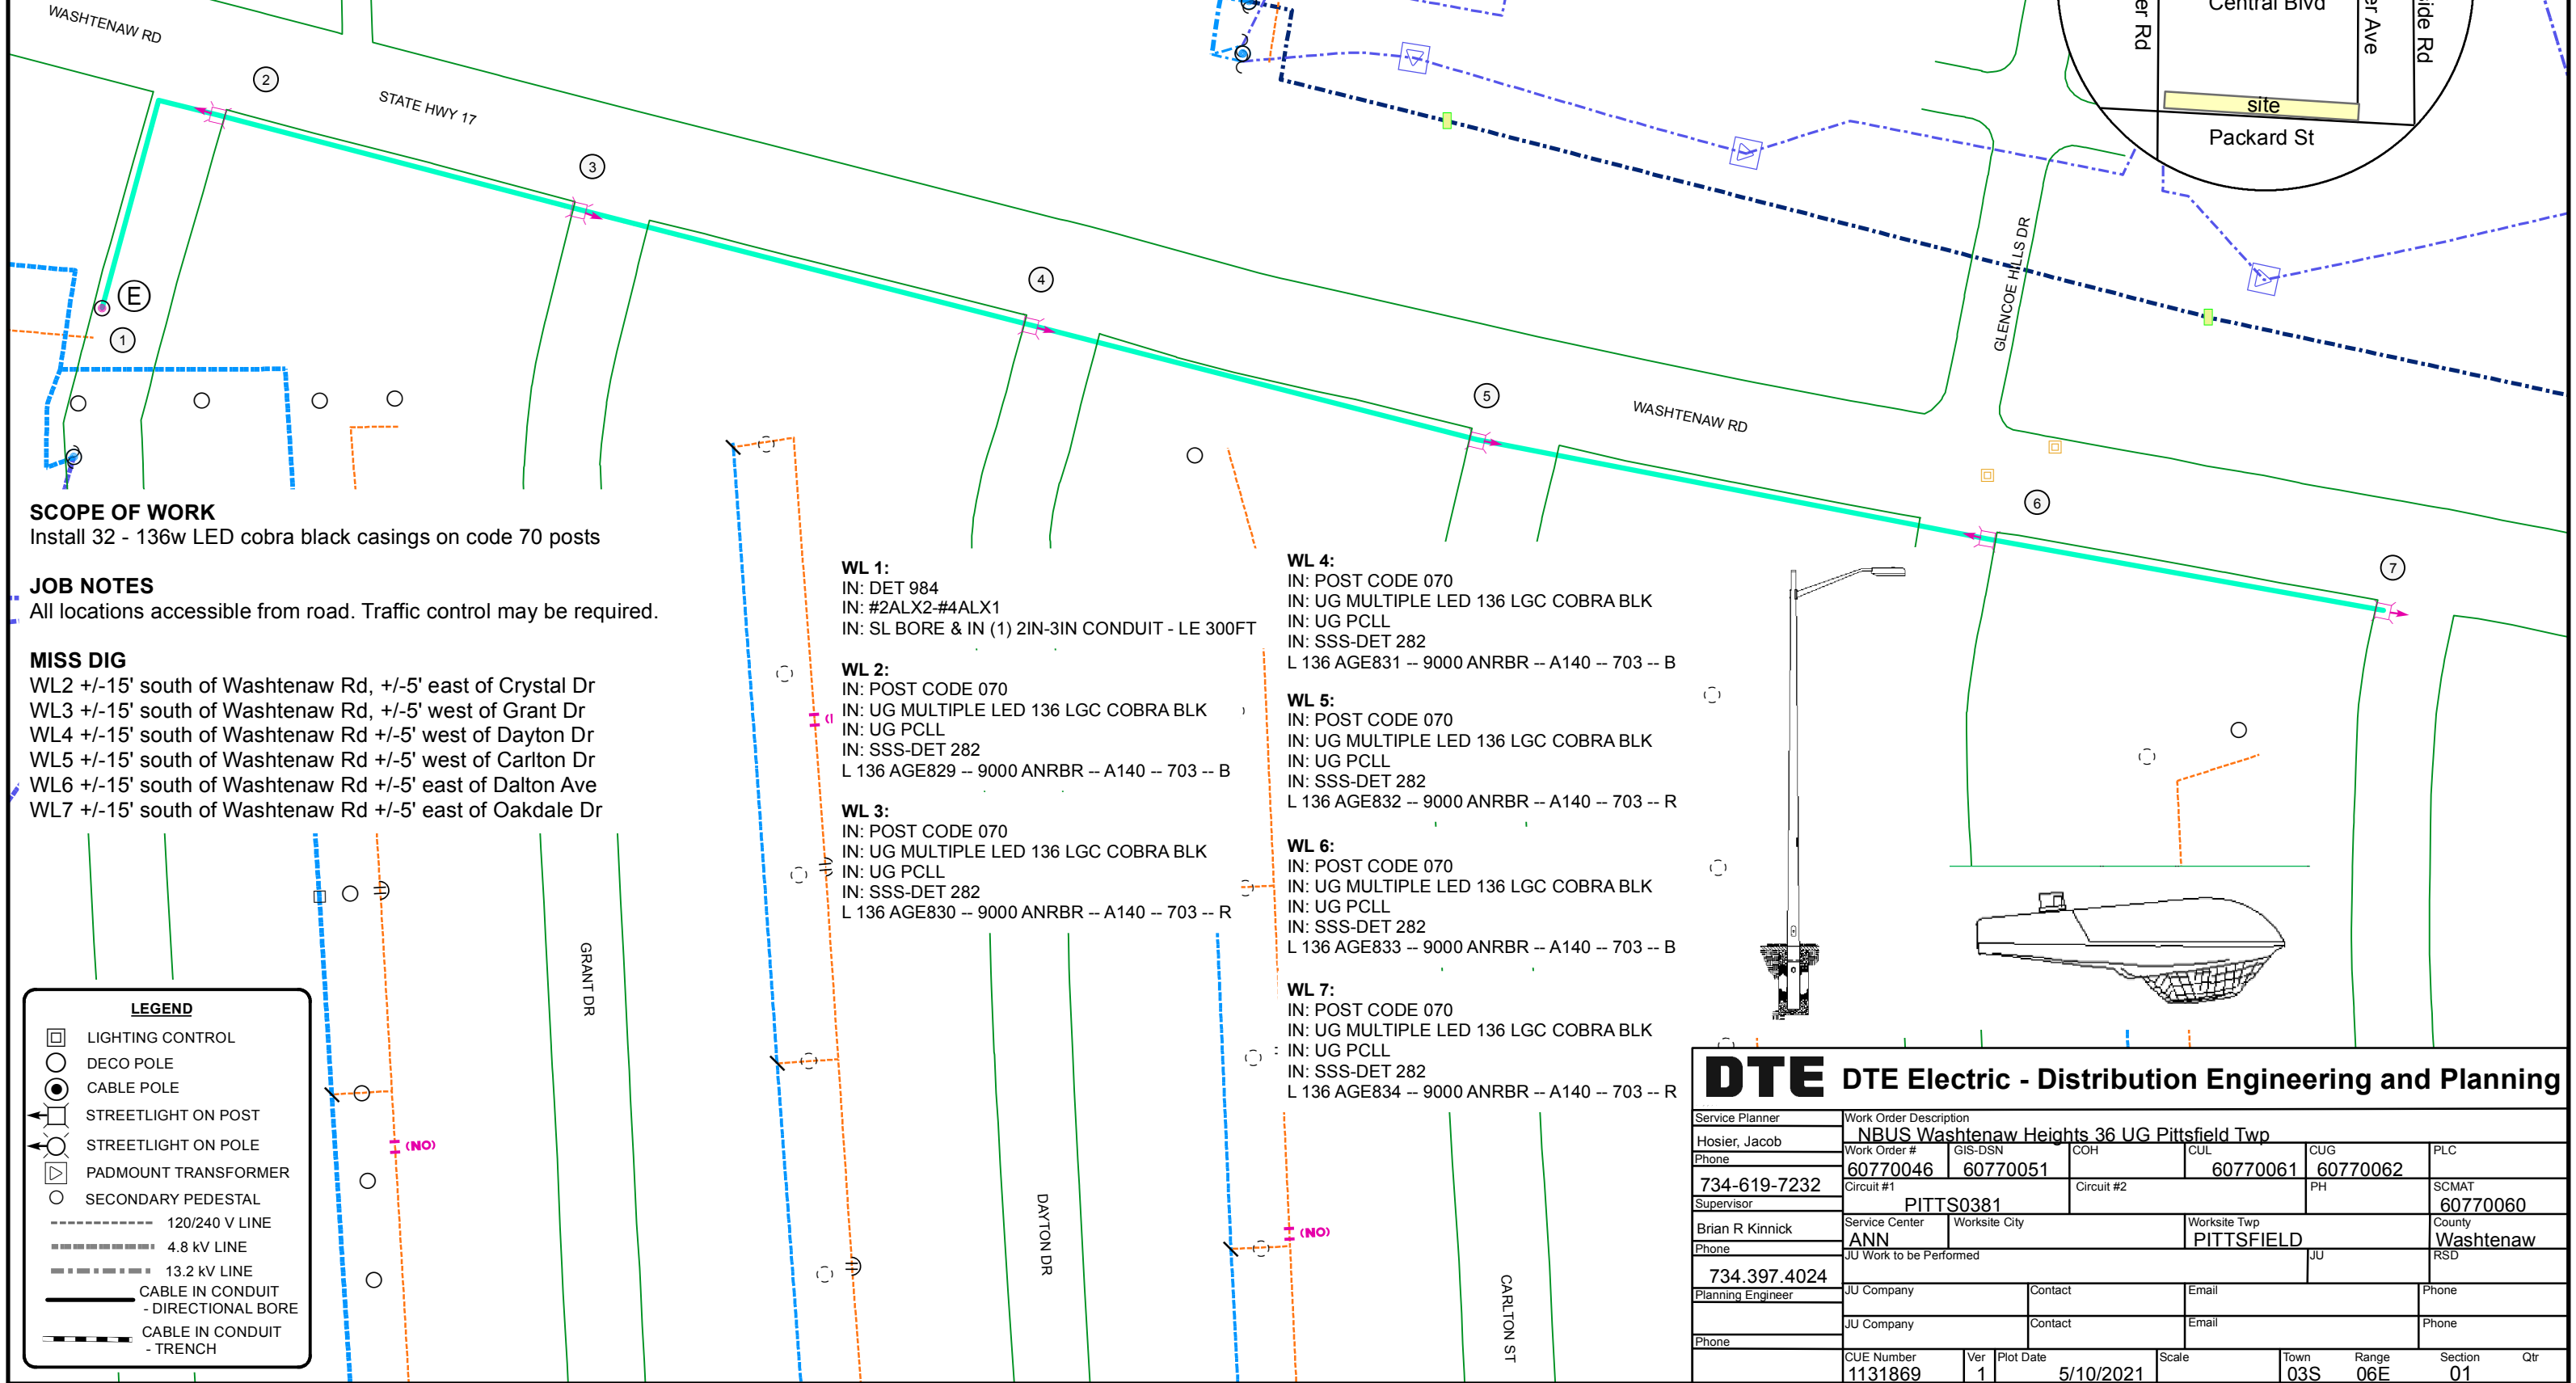

Know what's below.
Call before you dig



SCOPE OF WORK

Install 32 - 136w LED cobra black casings on code 70 posts

JOB NOTES

All locations accessible from road. Traffic control may be required.

MISS DIG

WL2 +/-15' south of Washtenaw Rd, +/-5' east of Crystal Dr
WL3 +/-15' south of Washtenaw Rd, +/-5' west of Grant Dr
WL4 +/-15' south of Washtenaw Rd +/-5' west of Dayton Dr
WL5 +/-15' south of Washtenaw Rd +/-5' west of Carlton Dr
WL6 +/-15' south of Washtenaw Rd +/-5' east of Dalton Ave
WL7 +/-15' south of Washtenaw Rd +/-5' east of Oakdale Dr

WL 1:

IN: DET 984
IN: #2ALX2-#4ALX1
IN: SL BORE & IN (1) 2IN-3IN CONDUIT - LE 300FT

WL 2:

IN: POST CODE 070
IN: UG MULTIPLE LED 136 LGC COBRA BLK
IN: UG PCLL
IN: SSS-DET 282
L 136 AGE829 -- 9000 ANRBR -- A140 -- 703 -- B

WL 3:

IN: POST CODE 070
IN: UG MULTIPLE LED 136 LGC COBRA BLK
IN: UG PCLL
IN: SSS-DET 282
L 136 AGE830 -- 9000 ANRBR -- A140 -- 703 -- R

WL 4:

IN: POST CODE 070
IN: UG MULTIPLE LED 136 LGC COBRA BLK
IN: UG PCLL
IN: SSS-DET 282
L 136 AGE831 -- 9000 ANRBR -- A140 -- 703 -- B

WL 5:



IN: POST CODE 070
IN: UG MULTIPLE LED 136 LGC COBRA BLK
IN: UG PCLL
IN: SSS-DET 282
L 136 AGE832 -- 9000 ANRBR -- A140 -- 703 -- R

WL 6:

IN: POST CODE 070
IN: UG MULTIPLE LED 136 LGC COBRA BLK
IN: UG PCLL
IN: SSS-DET 282
L 136 AGE833 -- 9000 ANRBR -- A140 -- 703 -- B

WL 7:

IN: POST CODE 070
IN: UG MULTIPLE LED 136 LGC COBRA BLK
IN: UG PCLL
IN: SSS-DET 282
L 136 AGE834 -- 9000 ANRBR -- A140 -- 703 -- R

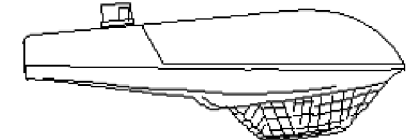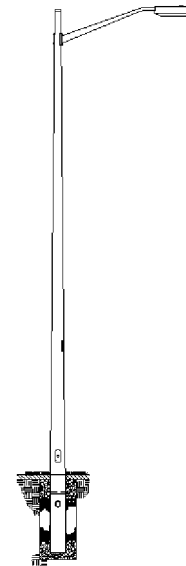

DTE Electric - Distribution Engineering and Planning									
Service Planner		Work Order Description							
Hosier, Jacob		NBUS Washtenaw Heights 36 UG Pittsfield Twp							
Phone		Work Order #		GIS-DSN		COH		CUL	
734-619-7232		60770046		60770051		60770061		60770062	
Supervisor		Circuit #1		Circuit #2		PH		SCMAT	
Brian R Kinnick		PITTS0381						60770060	
Service Center		Worksite City		Worksite Twp		County		RSD	
ANN		PITTSFIELD		JU		Washtenaw			
Phone		JU Work to be Performed							
734.397.4024									
Planning Engineer		JU Company		Contact		Email		Phone	
		JU Company		Contact		Email		Phone	
Phone									
		CUE Number		Ver		Plot Date		Scale	
		1131869		1		5/10/2021		03S 06E 01	



Know what's below.
Call before you dig

SCOPE OF WORK

Install 32 - 136w LED cobra black casings on code 70 posts

JOB NOTES

All locations accessible from road. Traffic control may be required.

MISS DIG

WL8 +/-15' south of Washtenaw Rd, +/-5' west of Hawks Ave
WL9 +/-15' south of Washtenaw Rd +/-5' west of Torrey Rd
WL11 +/-15' south of Washtenaw Rd +/-5' west of Deake Ave
WL13 +/-15' south of Washtenaw Rd +/-5' east of Foster Rd

Trench-Bore Summary

Type	Occupants	Length
ST LT - BORE - IN CONDUIT E		6833
Total =		6833

Cable Summary

Type	Legacy Stock # /SAP #	Length
IN #2 ALX2 - #4 ALX1	713-0878/100075024	6836


Created on: 4/27/2021 3:23:41 PM

Streetlight Billing Summary

A140 - PITTSFIELD TWP HALL

9000 ANRBR	IN	8	*703
9000 ANRBR	IN	24	*705

Created on: 4/27/2021 3:23:32 PM

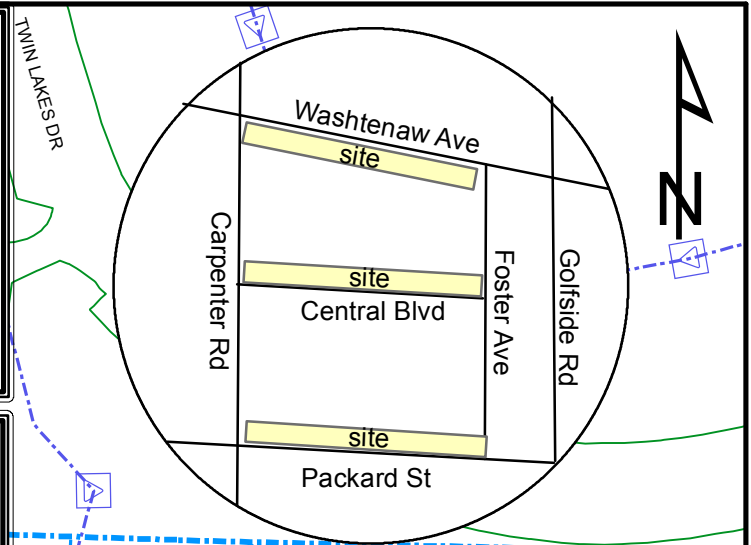

WL 8:
IN: SSS-DET 282
IN: POST CODE 070
IN: UG MULTIPLE LED 136 LGC COBRA BLK
IN: UG PCLL
L 136 AGE835 -- 9000 ANRBR -- A140 -- 705 -- B

WL 9:
IN: SSS-DET 282
IN: POST CODE 070
IN: UG MULTIPLE LED 136 LGC COBRA BLK
IN: UG PCLL
L 136 AGE836 -- 9000 ANRBR -- A140 -- 703 -- R

WL 10:
IN: DET 984 - CONTRACTOR SUPPLIED CABLE
IN: #2ALX2-#4ALX1
IN: #2ALX2-#4ALX1
IN: SL BORE & IN (1) 2IN-3IN CONDUIT - LE 300FT
IN: SL BORE & IN (1) 2IN-3IN CONDUIT - LE 300FT

WL 11:
IN: SSS-DET 282
IN: POST CODE 070
IN: UG MULTIPLE LED 136 LGC COBRA BLK
IN: UG PCLL
L 136 AGE837 -- 9000 ANRBR -- A140 -- 705 -- B

WL 12:
IN: DET 984 - CONTRACTOR SUPPLIED CABLE
IN: #2ALX2-#4ALX1
IN: SL BORE & IN (1) 2IN-3IN CONDUIT - LE 300FT

WL 13:
IN: SSS-DET 282
IN: POST CODE 070
IN: UG MULTIPLE LED 136 LGC COBRA BLK
IN: UG PCLL
L 136 AGE838 -- 9000 ANRBR -- A140 -- 705 -- R

LEGEND

- LIGHTING CONTROL
- DECO POLE
- CABLE POLE
- STREETLIGHT ON POST
- STREETLIGHT ON POLE
- PADMOUNT TRANSFORMER
- SECONDARY PEDESTAL
- 120/240 V LINE
- 4.8 kV LINE
- 13.2 kV LINE
- CABLE IN CONDUIT - DIRECTIONAL BORE
- CABLE IN CONDUIT - TRENCH

DTE DTE Electric - Distribution Engineering and Planning

Service Planner	Work Order Description						
Hosier, Jacob	NBUS Washtenaw Heights 36 UG Pittsfield Twp						
Phone	Work Order #	GIS-DSN	COH	CUL	CUG	PLC	
734-619-7232	60770046	60770051		60770061	60770062		
Supervisor	Circuit #1		Circuit #2		PH	SCMAT	
Brian R Kinnick	PITTS0381					60770060	
Phone	Service Center	Worksite City	Worksite Twp		County		
734.397.4024	ANN	PITTSFIELD	PITTSFIELD		Washtenaw		
Planning Engineer	JU Work to be Performed		JU		RSD		
Phone	JU Company	Contact	Email		Phone		
	JU Company	Contact	Email		Phone		
	CUE Number	Ver	Plot Date	Scale	Town	Range	Section Qtr
	1131869	1	5/3/2021		03S	06E	01



Know what's below.
Call before you dig

SCOPE OF WORK



Install 32 - 136w LED cobra black casings on code 70 posts

JOB NOTES

All locations accessible from road. Traffic control may be required.

MISS DIG

WL14 +/-5' east of Foster Rd +/-0' north of Central Blvd
WL16 +/-5' north of Central Blvd, +/-5' west of Deake Ave
WL17 +/-5' north of Central Blvd +/-5' west of Torey Ave
WL19 +/-5' north of Central Blvd +/-5' west of Hawke Ave
WL21 +/-5' north of Central Blvd +/-5' east of Seminole Rd

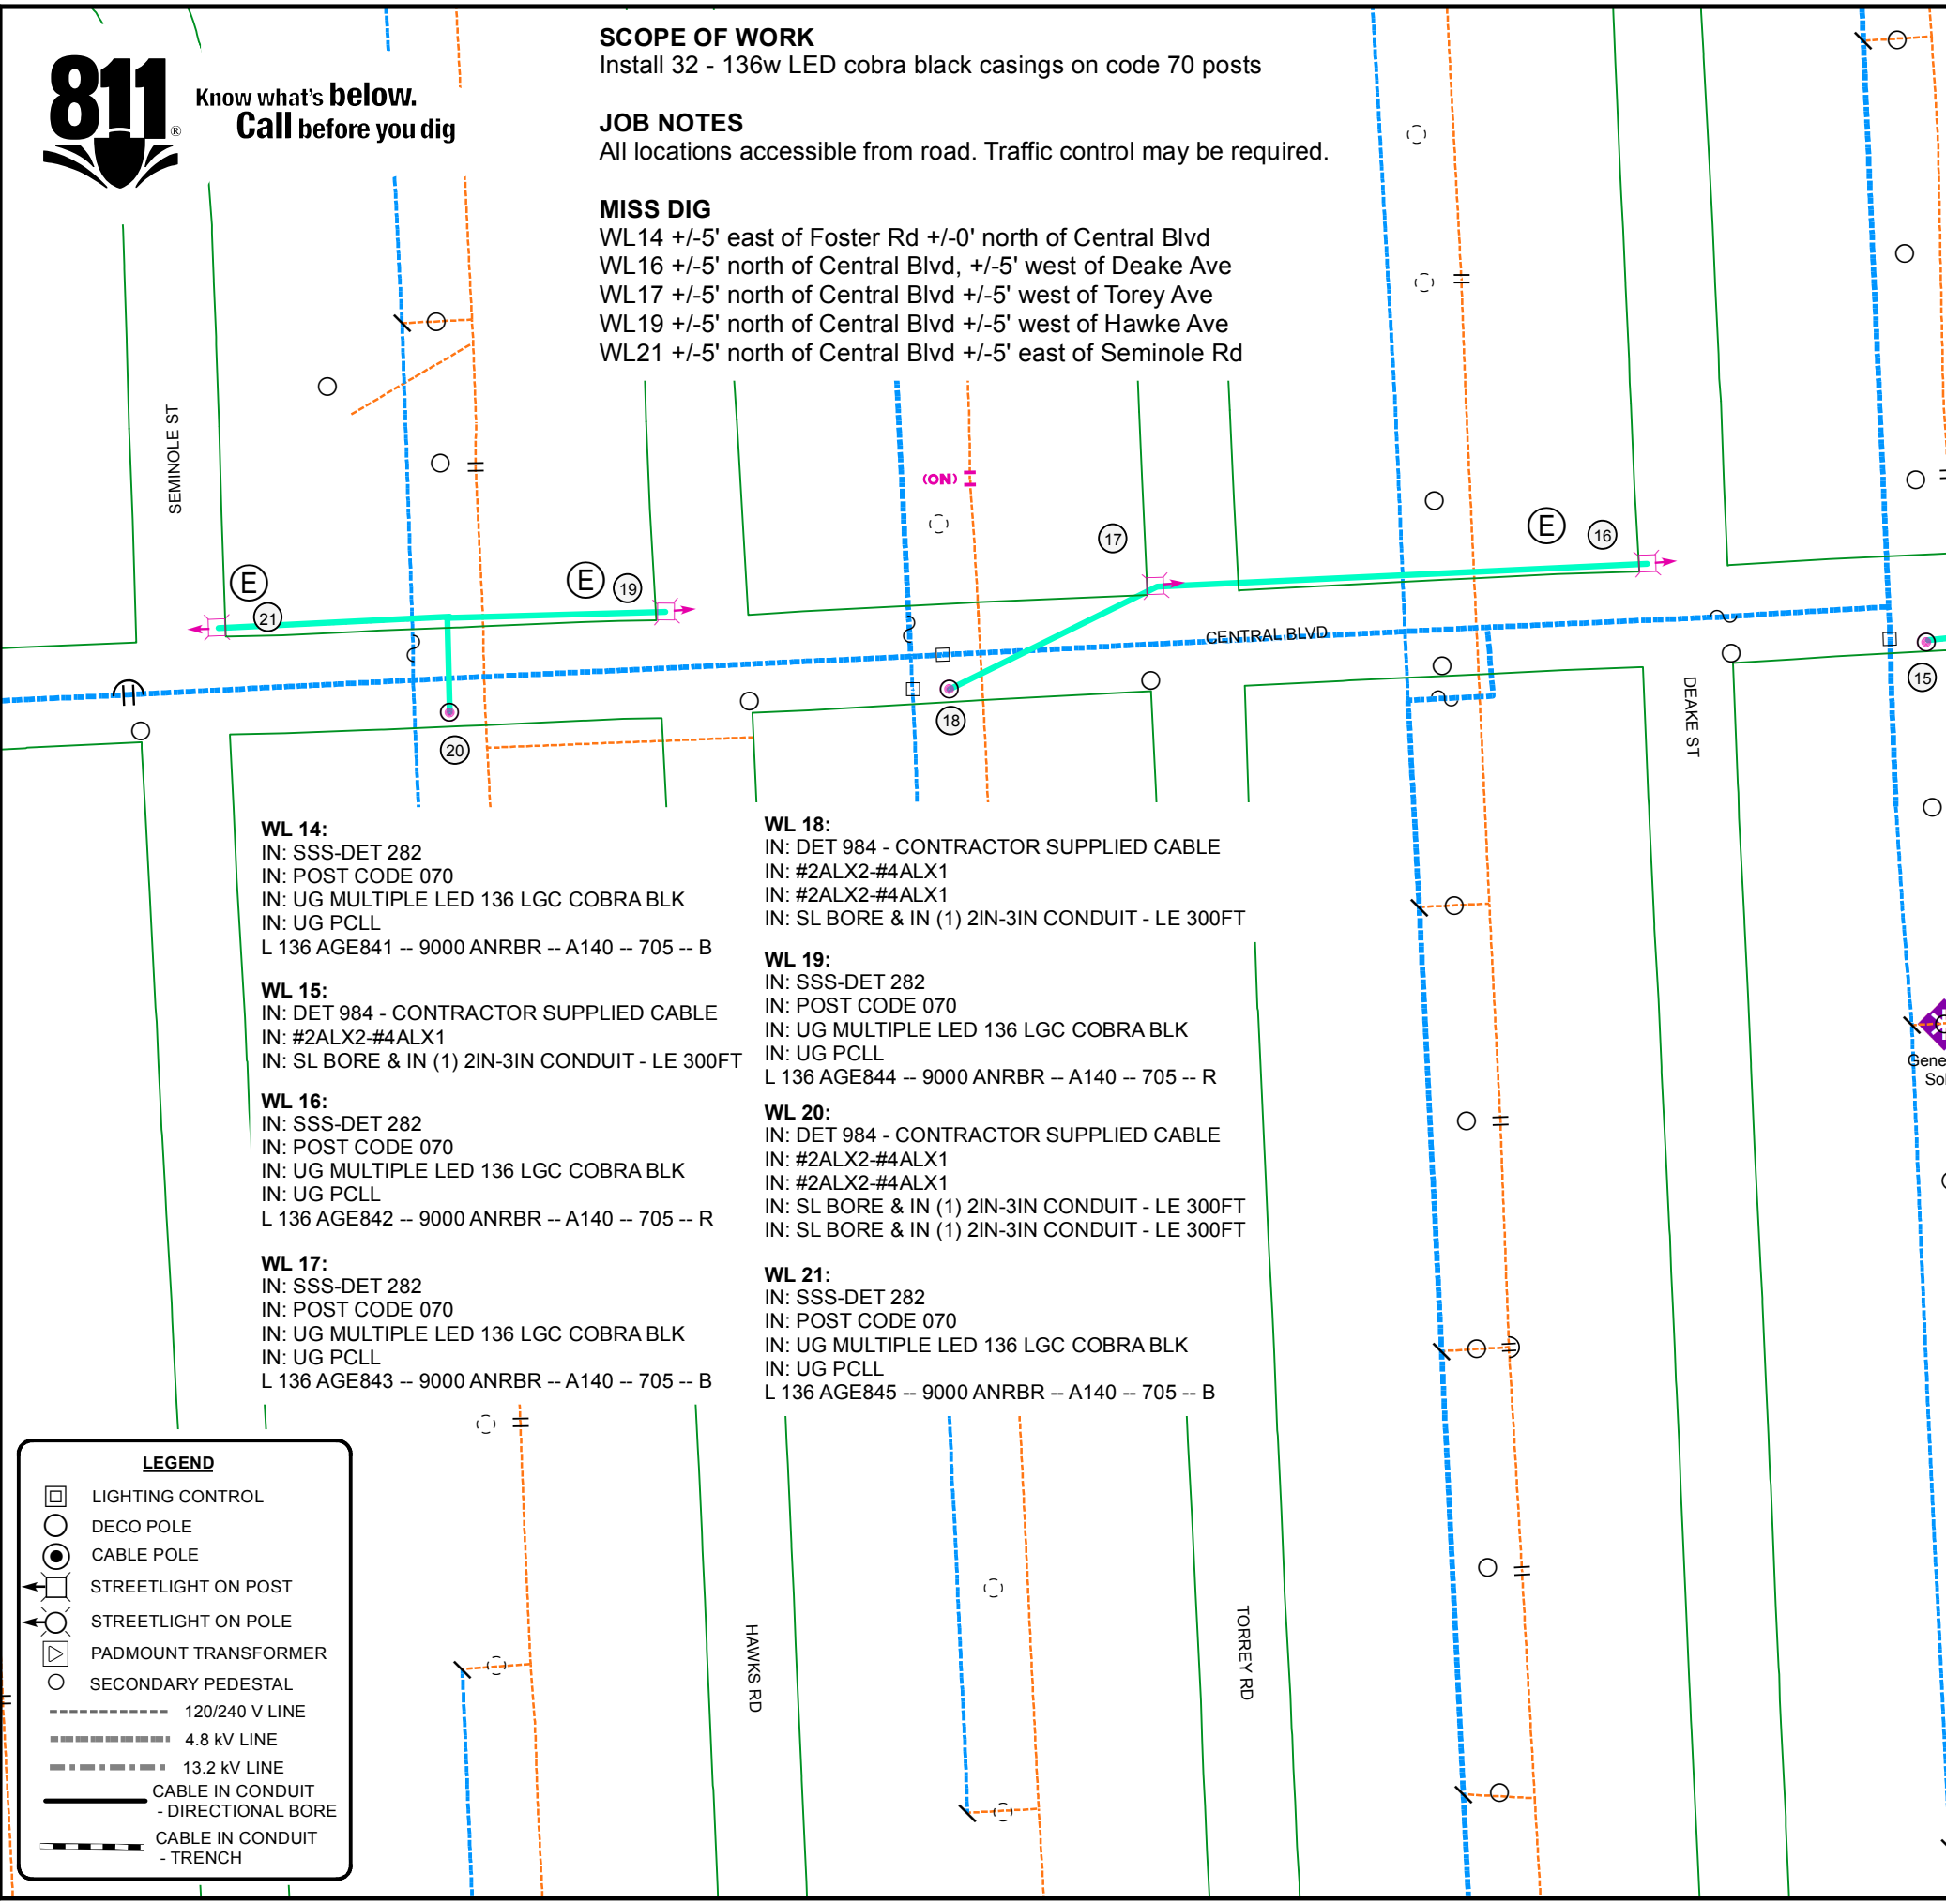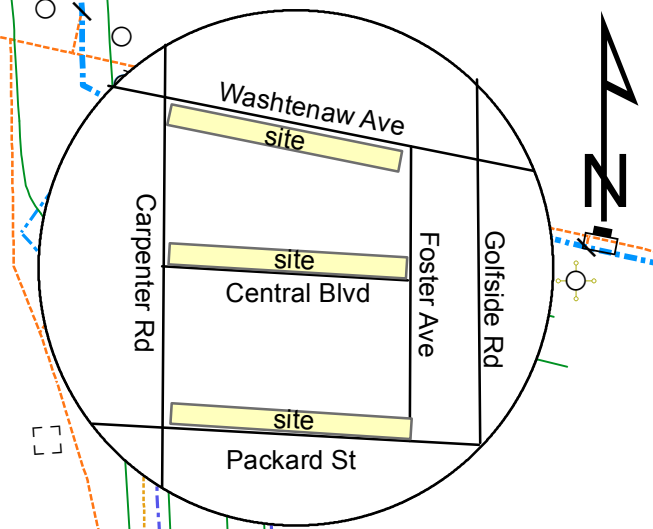

WL 14:
IN: SSS-DET 282
IN: POST CODE 070
IN: UG MULTIPLE LED 136 LGC COBRA BLK
IN: UG PCLL
L 136 AGE841 -- 9000 ANRBR -- A140 -- 705 -- B

WL 15:
IN: DET 984 - CONTRACTOR SUPPLIED CABLE
IN: #2ALX2-#4ALX1
IN: SL BORE & IN (1) 2IN-3IN CONDUIT - LE 300FT

WL 16:
IN: SSS-DET 282
IN: POST CODE 070
IN: UG MULTIPLE LED 136 LGC COBRA BLK
IN: UG PCLL
L 136 AGE842 -- 9000 ANRBR -- A140 -- 705 -- R

WL 17:
IN: SSS-DET 282
IN: POST CODE 070
IN: UG MULTIPLE LED 136 LGC COBRA BLK
IN: UG PCLL
L 136 AGE843 -- 9000 ANRBR -- A140 -- 705 -- B

WL 18:
IN: DET 984 - CONTRACTOR SUPPLIED CABLE
IN: #2ALX2-#4ALX1
IN: #2ALX2-#4ALX1
IN: SL BORE & IN (1) 2IN-3IN CONDUIT - LE 300FT

WL 19:
IN: SSS-DET 282
IN: POST CODE 070
IN: UG MULTIPLE LED 136 LGC COBRA BLK
IN: UG PCLL
L 136 AGE844 -- 9000 ANRBR -- A140 -- 705 -- R

WL 20:
IN: DET 984 - CONTRACTOR SUPPLIED CABLE
IN: #2ALX2-#4ALX1
IN: #2ALX2-#4ALX1
IN: SL BORE & IN (1) 2IN-3IN CONDUIT - LE 300FT
IN: SL BORE & IN (1) 2IN-3IN CONDUIT - LE 300FT

WL 21:
IN: SSS-DET 282
IN: POST CODE 070
IN: UG MULTIPLE LED 136 LGC COBRA BLK
IN: UG PCLL
L 136 AGE845 -- 9000 ANRBR -- A140 -- 705 -- B

Trench-Bore Summary

Type	Occupants	Length
ST LT - BORE - IN CONDUIT	E	6833
Total		= 6833

Cable Summary

Type	Legacy Stock # /SAP #	Length
IN #2 ALX2 - #4 ALX1	713-0878/100075024	6836


Created on: 4/27/2021 3:23:41 PM

Streetlight Billing Summary

A140 - PITTSFIELD TWP HALL

9000 ANRBR	IN	8	*703
9000 ANRBR	IN	24	*705

Created on: 4/27/2021 3:23:32 PM

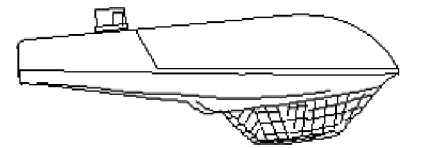

DTE Electric - Distribution Engineering and Planning

Service Planner	Work Order Description						
Hosier, Jacob	NBUS Washtenaw Heights 36 UG Pittsfield Twp						
Work Order #	60770046	GIS-DSN	60770051	COH	CUL	CUG	PLC
Phone	734-619-7232	Circuit #1	PITTS0381		Circuit #2	60770061	60770062
Supervisor	Brian R Kinnick	Service Center	ANN	Worksite City	PITTSFIELD	PH	SCMAT
Phone	734.397.4024	JU Work to be Performed	JU		Worksite Twp	PITTSFIELD	County
Planning Engineer		JU Company	Contact	Email	Phone		60770060
Phone		JU Company	Contact	Email	Phone		Washtenaw
		CUE Number	Ver	Plot Date	Scale	Town	Range
		1131869	1	5/3/2021		03S	06E
							Section
							01
							Qtr



Know what's below.
Call before you dig

SCOPE OF WORK



Install 32 - 136w LED cobra black casings on code 70 posts

JOB NOTES

All locations accessible from road. Traffic control may be required.

MISS DIG

WL22 +/-5' north of Central Blvd, +/-5' west of Oakdale Dr
WL24 +/-5' north of Central Blvd +/-5' west of Dalton Ave
WL26 +/-5' north of Central Blvd +/-5' west of Carlton St
WL28 +/-5' north of Central Blvd +/-5' west of Dayton Dr
WL30 +/-5' north of Central Blvd +/-5' west of Grant Dr
WL32 +/-5' north of Central Blvd +/-5' east of Crystal Dr

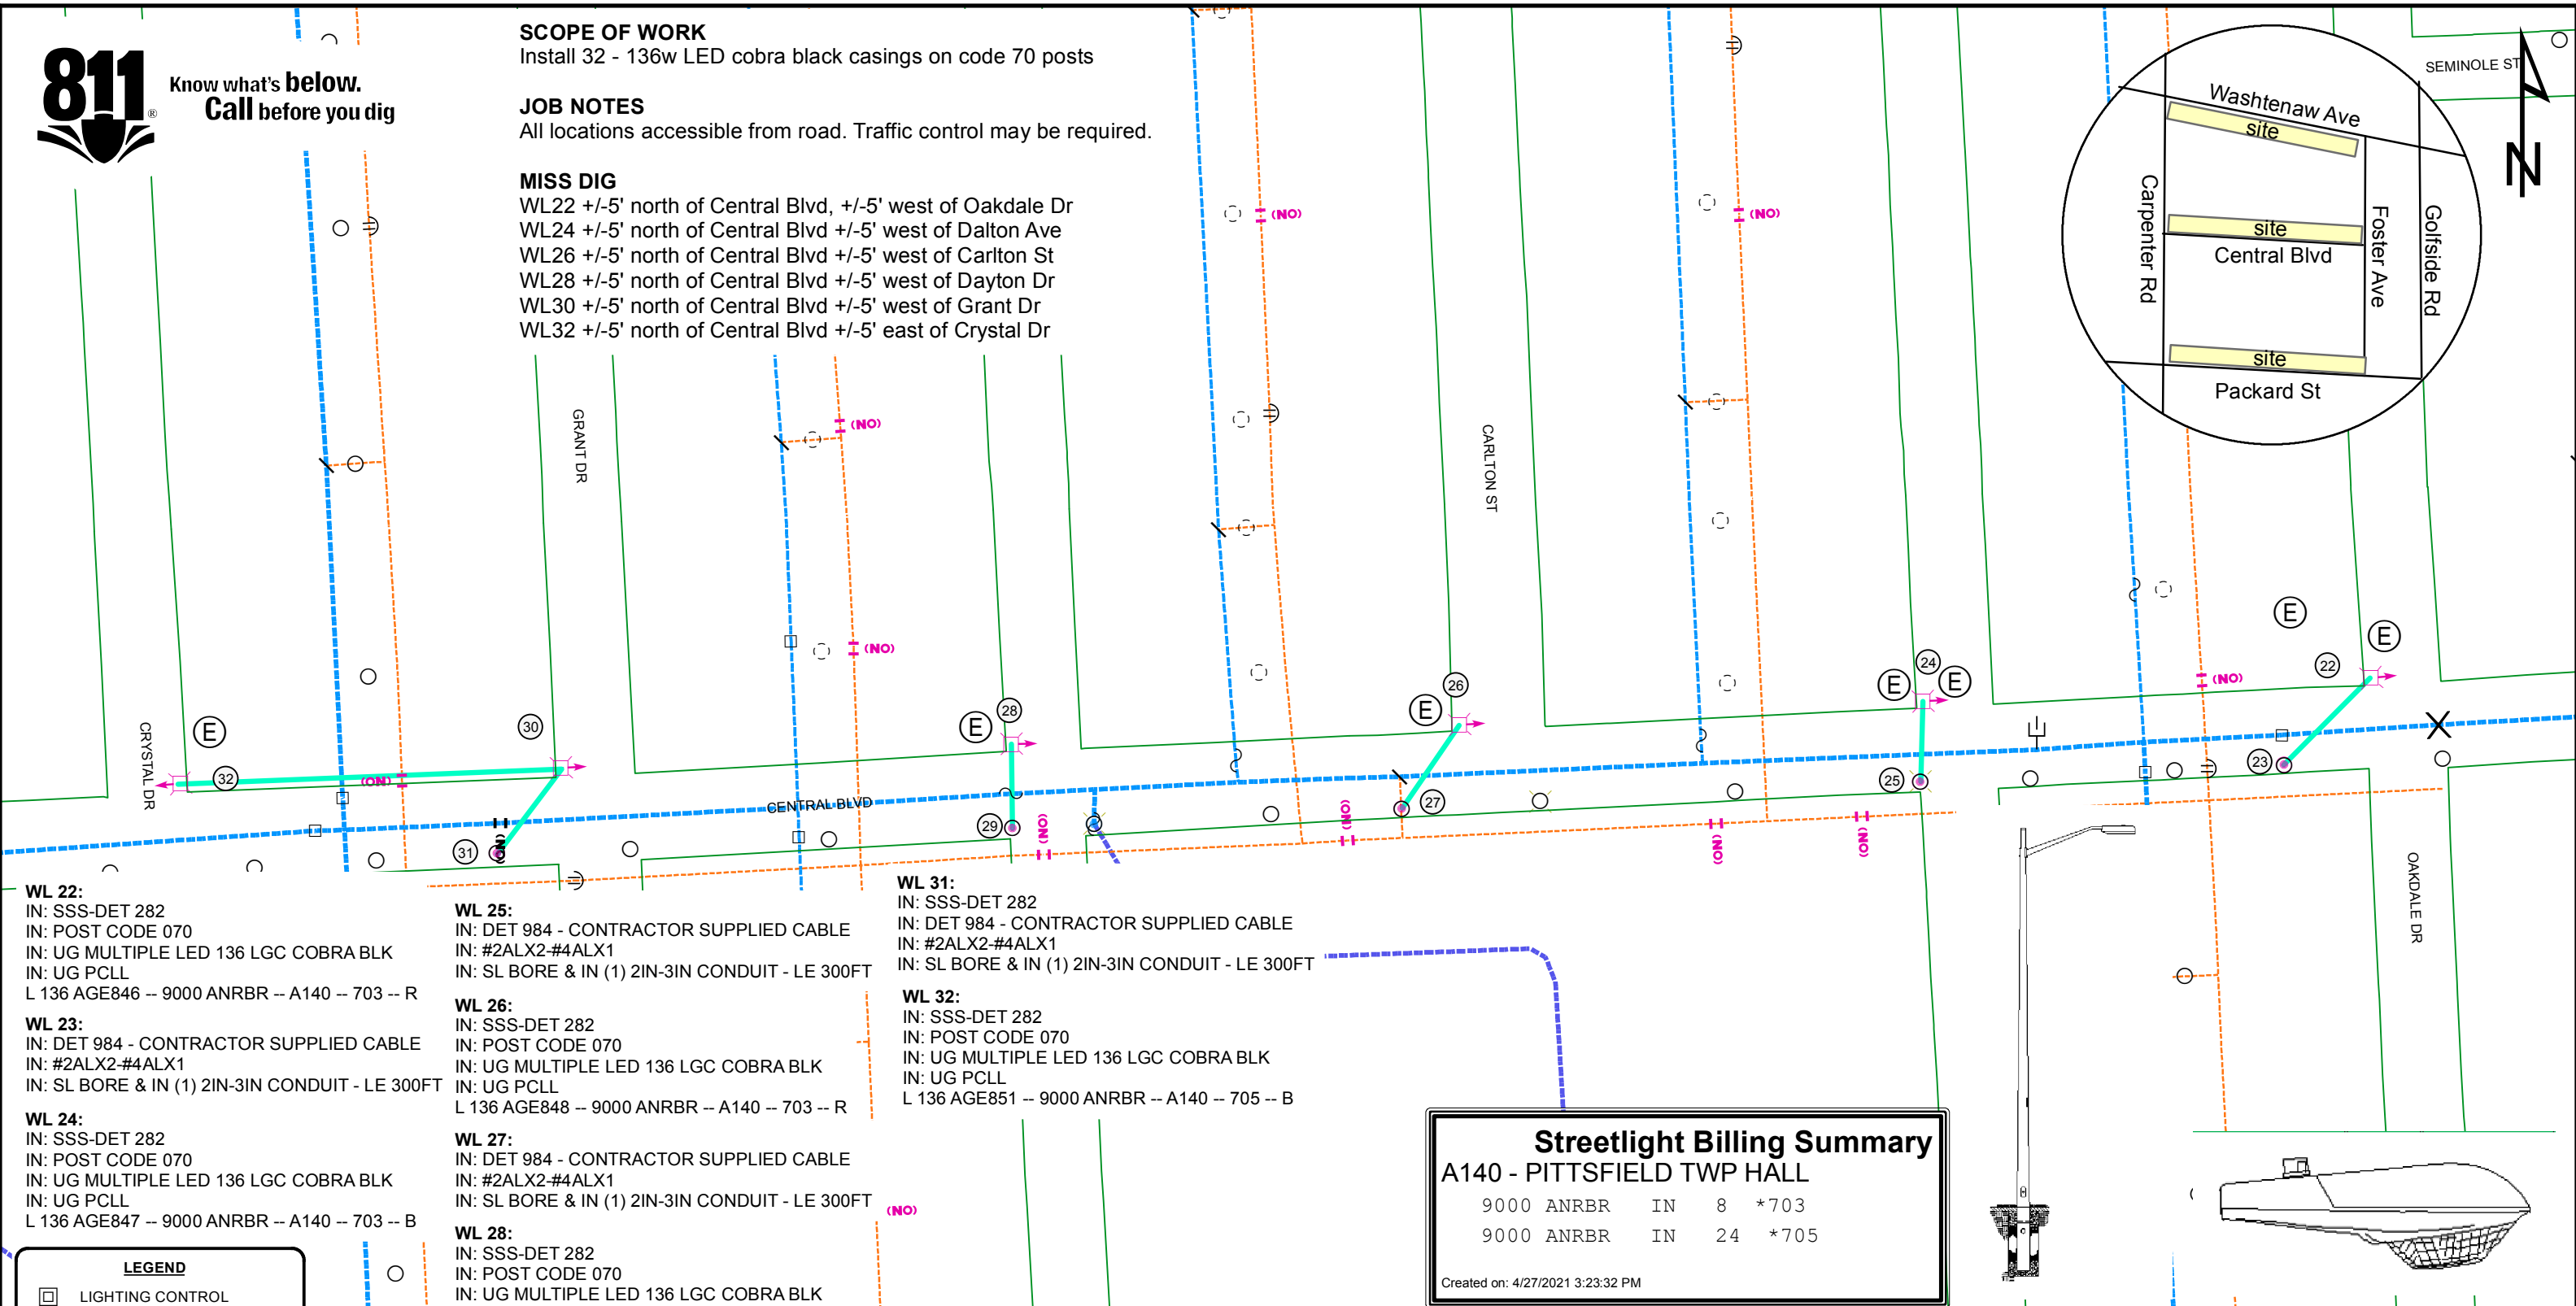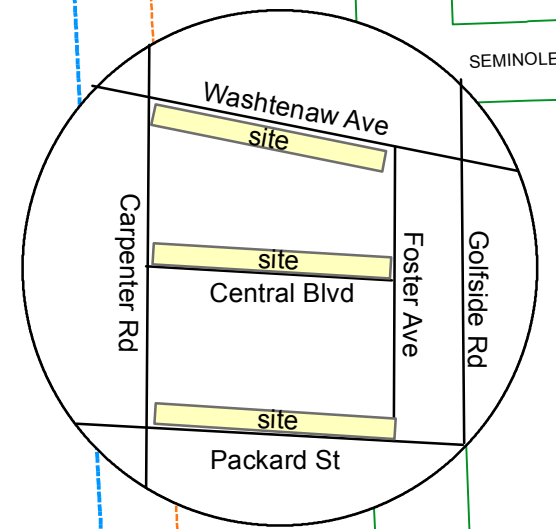

WL 22:
IN: SSS-DET 282
IN: POST CODE 070
IN: UG MULTIPLE LED 136 LGC COBRA BLK
IN: UG PCLL
L 136 AGE846 -- 9000 ANRBR -- A140 -- 703 -- R

WL 23:
IN: DET 984 - CONTRACTOR SUPPLIED CABLE
IN: #2ALX2-#4ALX1
IN: SL BORE & IN (1) 2IN-3IN CONDUIT - LE 300FT

WL 24:
IN: SSS-DET 282
IN: POST CODE 070
IN: UG MULTIPLE LED 136 LGC COBRA BLK
IN: UG PCLL
L 136 AGE847 -- 9000 ANRBR -- A140 -- 703 -- B

WL 25:
IN: DET 984 - CONTRACTOR SUPPLIED CABLE
IN: #2ALX2-#4ALX1
IN: SL BORE & IN (1) 2IN-3IN CONDUIT - LE 300FT

WL 26:
IN: SSS-DET 282
IN: POST CODE 070
IN: UG MULTIPLE LED 136 LGC COBRA BLK
IN: UG PCLL
L 136 AGE848 -- 9000 ANRBR -- A140 -- 703 -- R

WL 27:
IN: DET 984 - CONTRACTOR SUPPLIED CABLE
IN: #2ALX2-#4ALX1
IN: SL BORE & IN (1) 2IN-3IN CONDUIT - LE 300FT

WL 28:
IN: SSS-DET 282
IN: POST CODE 070
IN: UG MULTIPLE LED 136 LGC COBRA BLK
IN: UG PCLL
L 136 AGE849 -- 9000 ANRBR -- A140 -- 703 -- B

WL 29:
IN: DET 984 - CONTRACTOR SUPPLIED CABLE
IN: #2ALX2-#4ALX1
IN: SL BORE & IN (1) 2IN-3IN CONDUIT - LE 300FT

WL 30:
IN: SSS-DET 282
IN: POST CODE 070
IN: UG MULTIPLE LED 136 LGC COBRA BLK
IN: UG PCLL
L 136 AGE850 -- 9000 ANRBR -- A140 -- 703 -- R

WL 31:
IN: SSS-DET 282
IN: DET 984 - CONTRACTOR SUPPLIED CABLE
IN: #2ALX2-#4ALX1
IN: SL BORE & IN (1) 2IN-3IN CONDUIT - LE 300FT

WL 32:
IN: SSS-DET 282
IN: POST CODE 070
IN: UG MULTIPLE LED 136 LGC COBRA BLK
IN: UG PCLL
L 136 AGE851 -- 9000 ANRBR -- A140 -- 705 -- B

Streetlight Billing Summary				
A140 - PITTSFIELD TWP HALL				
9000 ANRBR	IN	8	*703	
9000 ANRBR	IN	24	*705	
Created on: 4/27/2021 3:23:32 PM				

LEGEND	
	LIGHTING CONTROL
	DECO POLE
	CABLE POLE
	STREETLIGHT ON POST
	STREETLIGHT ON POLE
	PADMOUNT TRANSFORMER
	SECONDARY PEDESTAL
	120/240 V LINE
	4.8 kV LINE
	13.2 kV LINE
	CABLE IN CONDUIT
	DIRECTIONAL BORE
	CABLE IN CONDUIT - TRENCH

Trench-Bore Summary		
Type	Occupants	Length
ST LT - BORE - IN CONDUIT	E	6833
Total =		6833
Cable Summary		
Type	Legacy Stock # /SAP #	Length
IN #2 ALX2 - #4 ALX1	713-0878/100075024	6836
Created on: 4/27/2021 3:23:41 PM		

DTE Electric - Distribution Engineering and Planning									
Service Planner		Work Order Description							
Hosier, Jacob		NBUS Washtenaw Heights 36 UG Pittsfield Twp							
Phone		Work Order #	GIS-DSN	COH	CUL	CUG	PLC		
734-619-7232		60770046	60770051		60770061	60770062			
Supervisor		Circuit #1		Circuit #2		PH	SCMAT		
Brian R Kinnick		PITTS0381					60770060		
Phone		Service Center	Worksite City	Worksite Twp		County			
734.397.4024		ANN	PITTSFIELD	PITTSFIELD		Washtenaw			
Planning Engineer		JU Work to be Performed		JU		RSD			
		JU Company		Contact		Email		Phone	
		JU Company		Contact		Email		Phone	
Phone									
		CUE Number	Ver	Plot Date	Scale	Town	Range	Section	Qtr
		1131869	1	5/3/2021		03S	06E	01	



Know what's below.
Call before you dig

SCOPE OF WORK



Install 32 - 136w LED cobra black casings on code 70 posts

JOB NOTES

All locations accessible from road. Traffic control may be required.

MISS DIG

WL34 +/-10' north of Packard St +/-5' east of crystal Dr
WL35 +/-10' north of Packard St +/-5' west of Grant Dr
WL36 +/-10' north of Packard St +/-5' west of Dayton Dr
WL38 +/-10' north of Packard St +/-5' east of Carlton St
WL39 +/-10' north of Packard St +/-5' west of Dalton Dr
WL41 +/-10' north of Packard St +/-5' west of Oakdale Dr

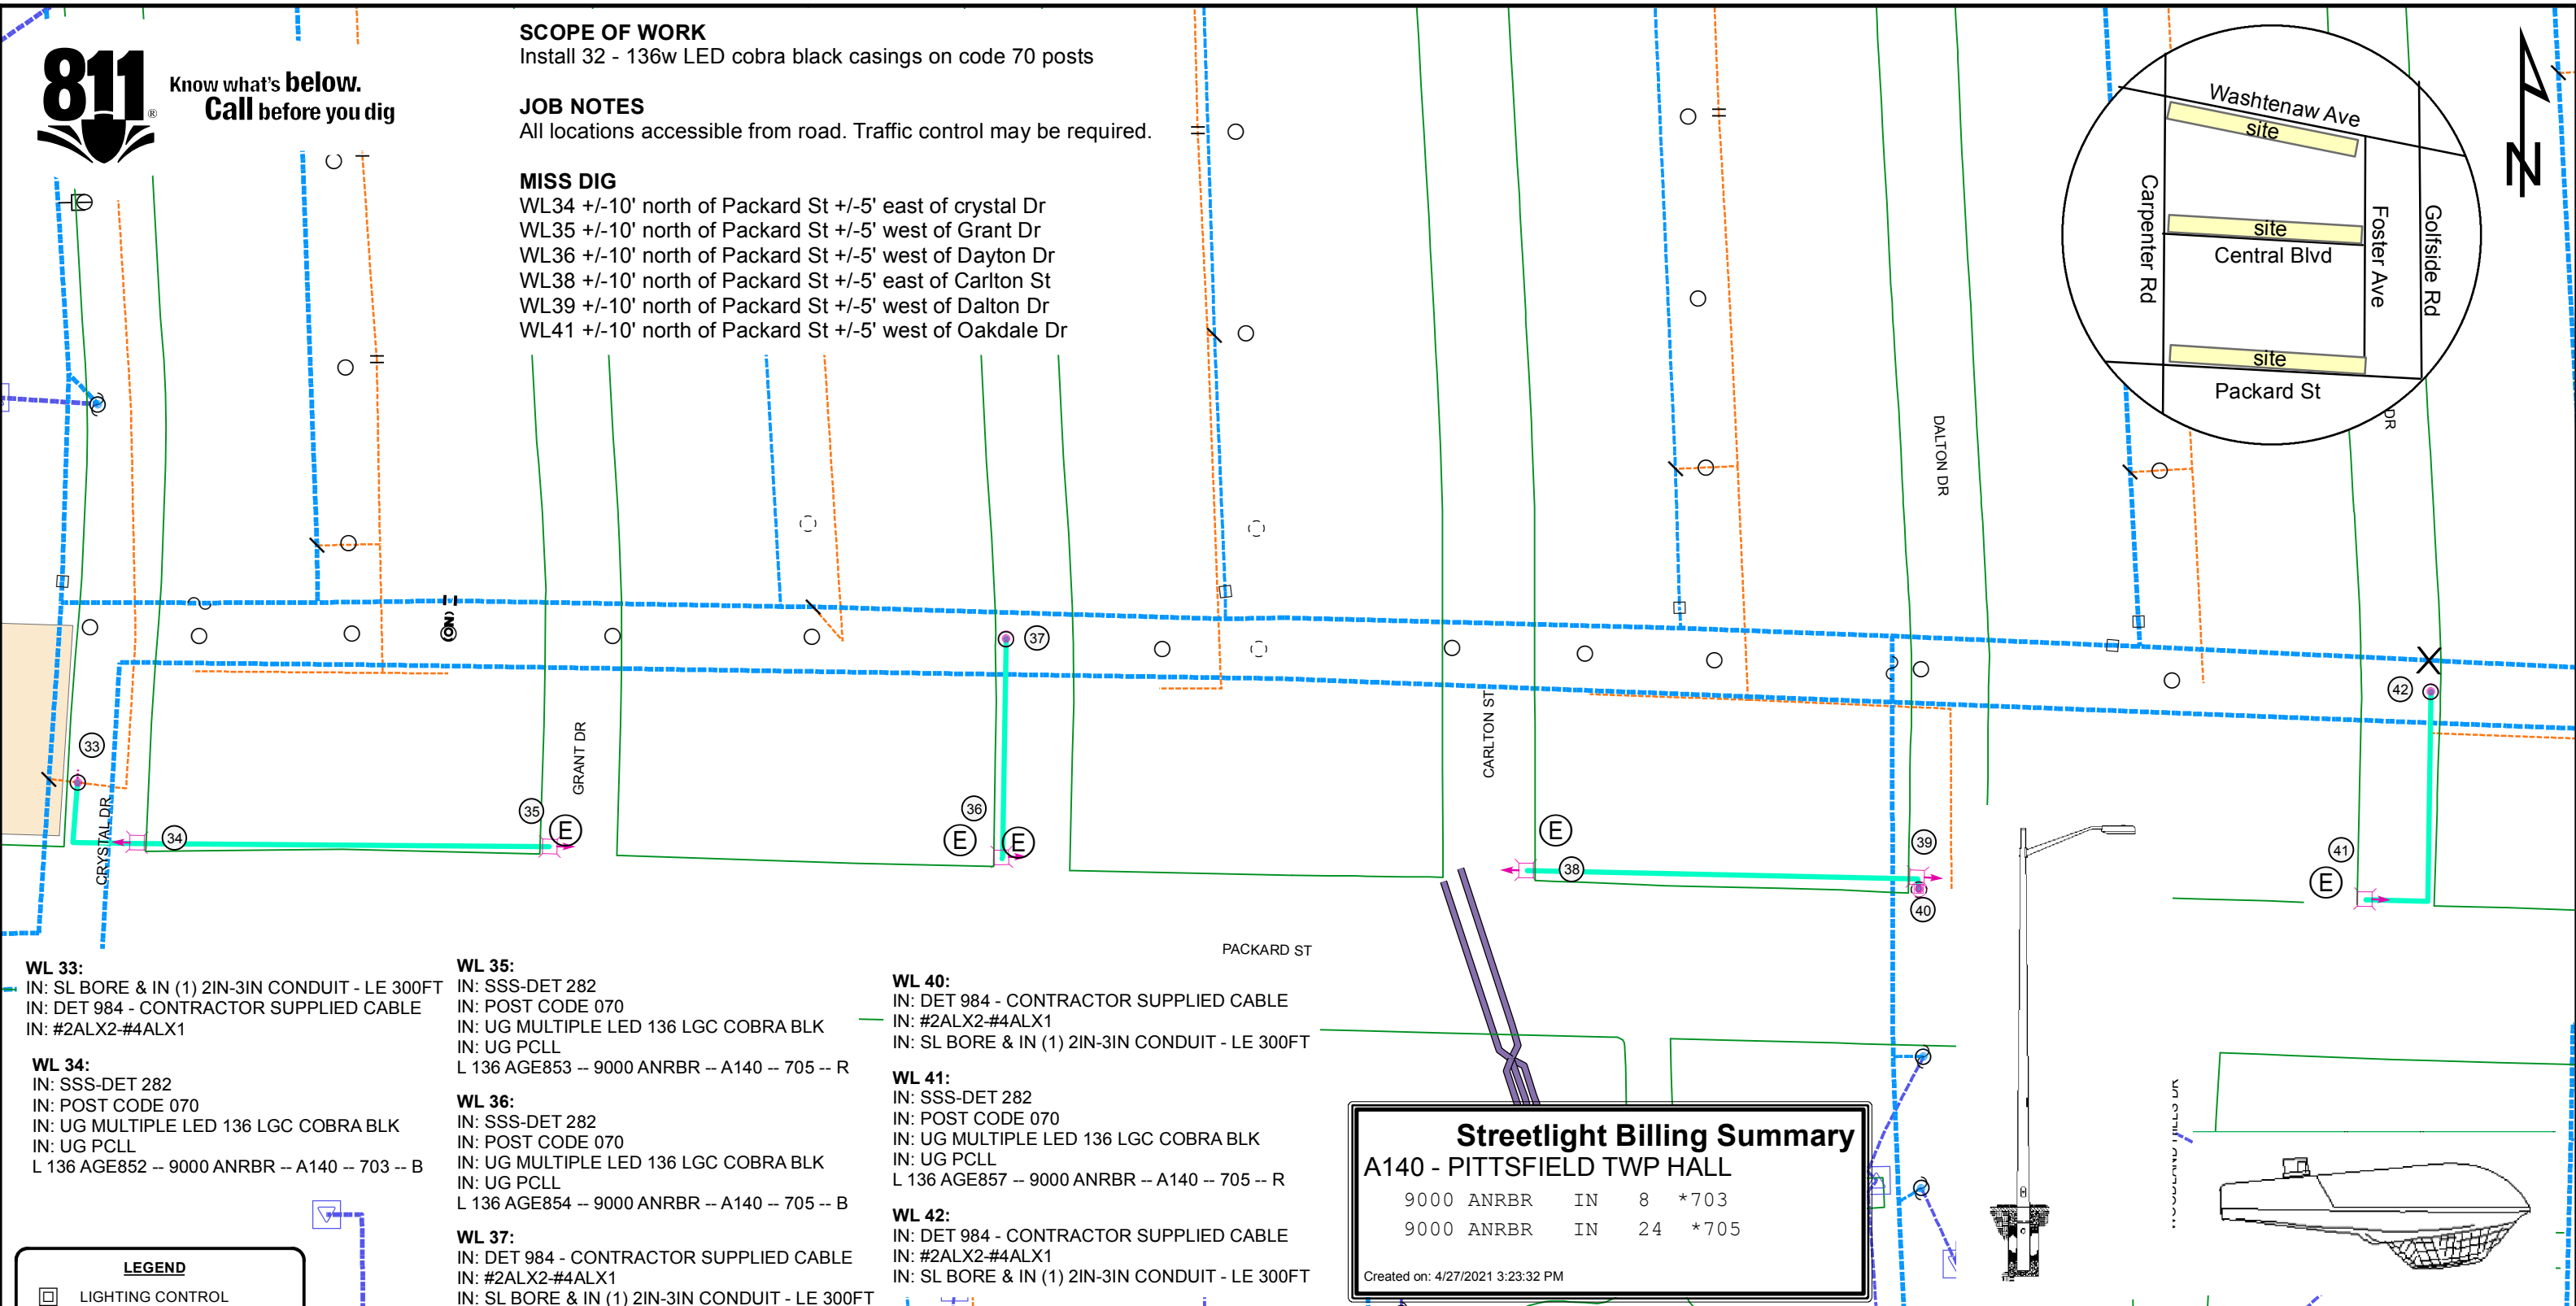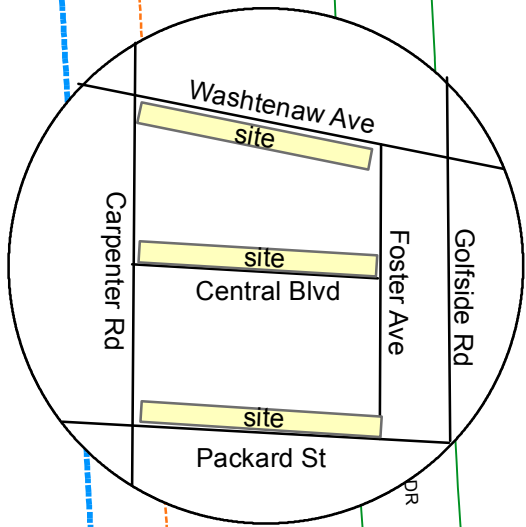

WL 33:
IN: SL BORE & IN (1) 2IN-3IN CONDUIT - LE 300FT
IN: DET 984 - CONTRACTOR SUPPLIED CABLE
IN: #2ALX2-#4ALX1

WL 34:
IN: SSS-DET 282
IN: POST CODE 070
IN: UG MULTIPLE LED 136 LGC COBRA BLK
IN: UG PCLL
L 136 AGE852 -- 9000 ANRBR -- A140 -- 703 -- R

WL 35:
IN: SSS-DET 282
IN: POST CODE 070
IN: UG MULTIPLE LED 136 LGC COBRA BLK
IN: UG PCLL
L 136 AGE853 -- 9000 ANRBR -- A140 -- 705 -- R

WL 36:
IN: SSS-DET 282
IN: POST CODE 070
IN: UG MULTIPLE LED 136 LGC COBRA BLK
IN: UG PCLL
L 136 AGE854 -- 9000 ANRBR -- A140 -- 705 -- B

WL 37:
IN: DET 984 - CONTRACTOR SUPPLIED CABLE
IN: #2ALX2-#4ALX1
IN: SL BORE & IN (1) 2IN-3IN CONDUIT - LE 300FT

WL 38:
IN: SSS-DET 282
IN: POST CODE 070
IN: UG MULTIPLE LED 136 LGC COBRA BLK
IN: UG PCLL
L 136 AGE855 -- 9000 ANRBR -- A140 -- 705 -- R

WL 39:
IN: SSS-DET 282
IN: POST CODE 070
IN: UG MULTIPLE LED 136 LGC COBRA BLK
IN: UG PCLL
L 136 AGE856 -- 9000 ANRBR -- A140 -- 703 -- B

WL 40:
IN: DET 984 - CONTRACTOR SUPPLIED CABLE
IN: #2ALX2-#4ALX1
IN: SL BORE & IN (1) 2IN-3IN CONDUIT - LE 300FT

WL 41:
IN: SSS-DET 282
IN: POST CODE 070
IN: UG MULTIPLE LED 136 LGC COBRA BLK
IN: UG PCLL
L 136 AGE857 -- 9000 ANRBR -- A140 -- 705 -- R

WL 42:
IN: DET 984 - CONTRACTOR SUPPLIED CABLE
IN: #2ALX2-#4ALX1
IN: SL BORE & IN (1) 2IN-3IN CONDUIT - LE 300FT

Streetlight Billing Summary				
A140 - PITTSFIELD TWP HALL				
9000 ANRBR	IN	8	*703	
9000 ANRBR	IN	24	*705	
Created on: 4/27/2021 3:23:32 PM				

LEGEND	
	LIGHTING CONTROL
	DECO POLE
	CABLE POLE
	STREETLIGHT ON POST
	STREETLIGHT ON POLE
	PADMOUNT TRANSFORMER
	SECONDARY PEDESTAL
	120/240 V LINE
	4.8 kV LINE
	13.2 kV LINE
	CABLE IN CONDUIT
	- DIRECTIONAL BORE
	CABLE IN CONDUIT
	- TRENCH

Trench-Bore Summary		
Type	Occupants	Length
ST LT - BORE - IN CONDUIT	E	6833
Total		= 6833
Cable Summary		
Type	Legacy Stock # /SAP #	Length
IN #2 ALX2 - #4 ALX1	713-0878/100075024	6836
Created on: 4/27/2021 3:23:41 PM		

DTE Electric - Distribution Engineering and Planning									
Service Planner		Work Order Description							
Hosier, Jacob		NBUS Washtenaw Heights 36 UG Pittsfield Twp							
Work Order #		GIS-DSN		COH		CUL		PLC	
60770046		60770051		60770061		60770062			
Phone		734-619-7232		Circuit #1		Circuit #2		SCMAT	
Supervisor		PITTS0381		PH				60770060	
Brian R Kinnick		Service Center		Worksite City		Worksite Twp		County	
ANN		PITTSFIELD		JU		Washtenaw		RSD	
Phone		734.397.4024		JU Work to be Performed		JU			
Planning Engineer		JU Company		Contact		Email		Phone	
		JU Company		Contact		Email		Phone	
CUE Number		Ver		Plot Date		Scale		Town	
1131869		1		5/3/2021				03S	
						Range		Section	
						06E		01	
								Qtr	



Know what's below.
Call before you dig

SCOPE OF WORK



Install 32 - 136w LED cobra black casings on code 70 posts

JOB NOTES

All locations accessible from road. Traffic control may be required.

MISS DIG

- WL43 +/-10' north of Packard St +/-5' west Seminole St
- WL45 +/-10' north of Packard St +/-5' west of Hawks Ave
- WL47 +/-10' north of Packard St +/-5' west of Torrey Ave
- WL48 +/-10' north of Packard St +/-5' west of Deake Ave
- WL49 +/-10' north of Packard St +/-5' west of Foster Ave

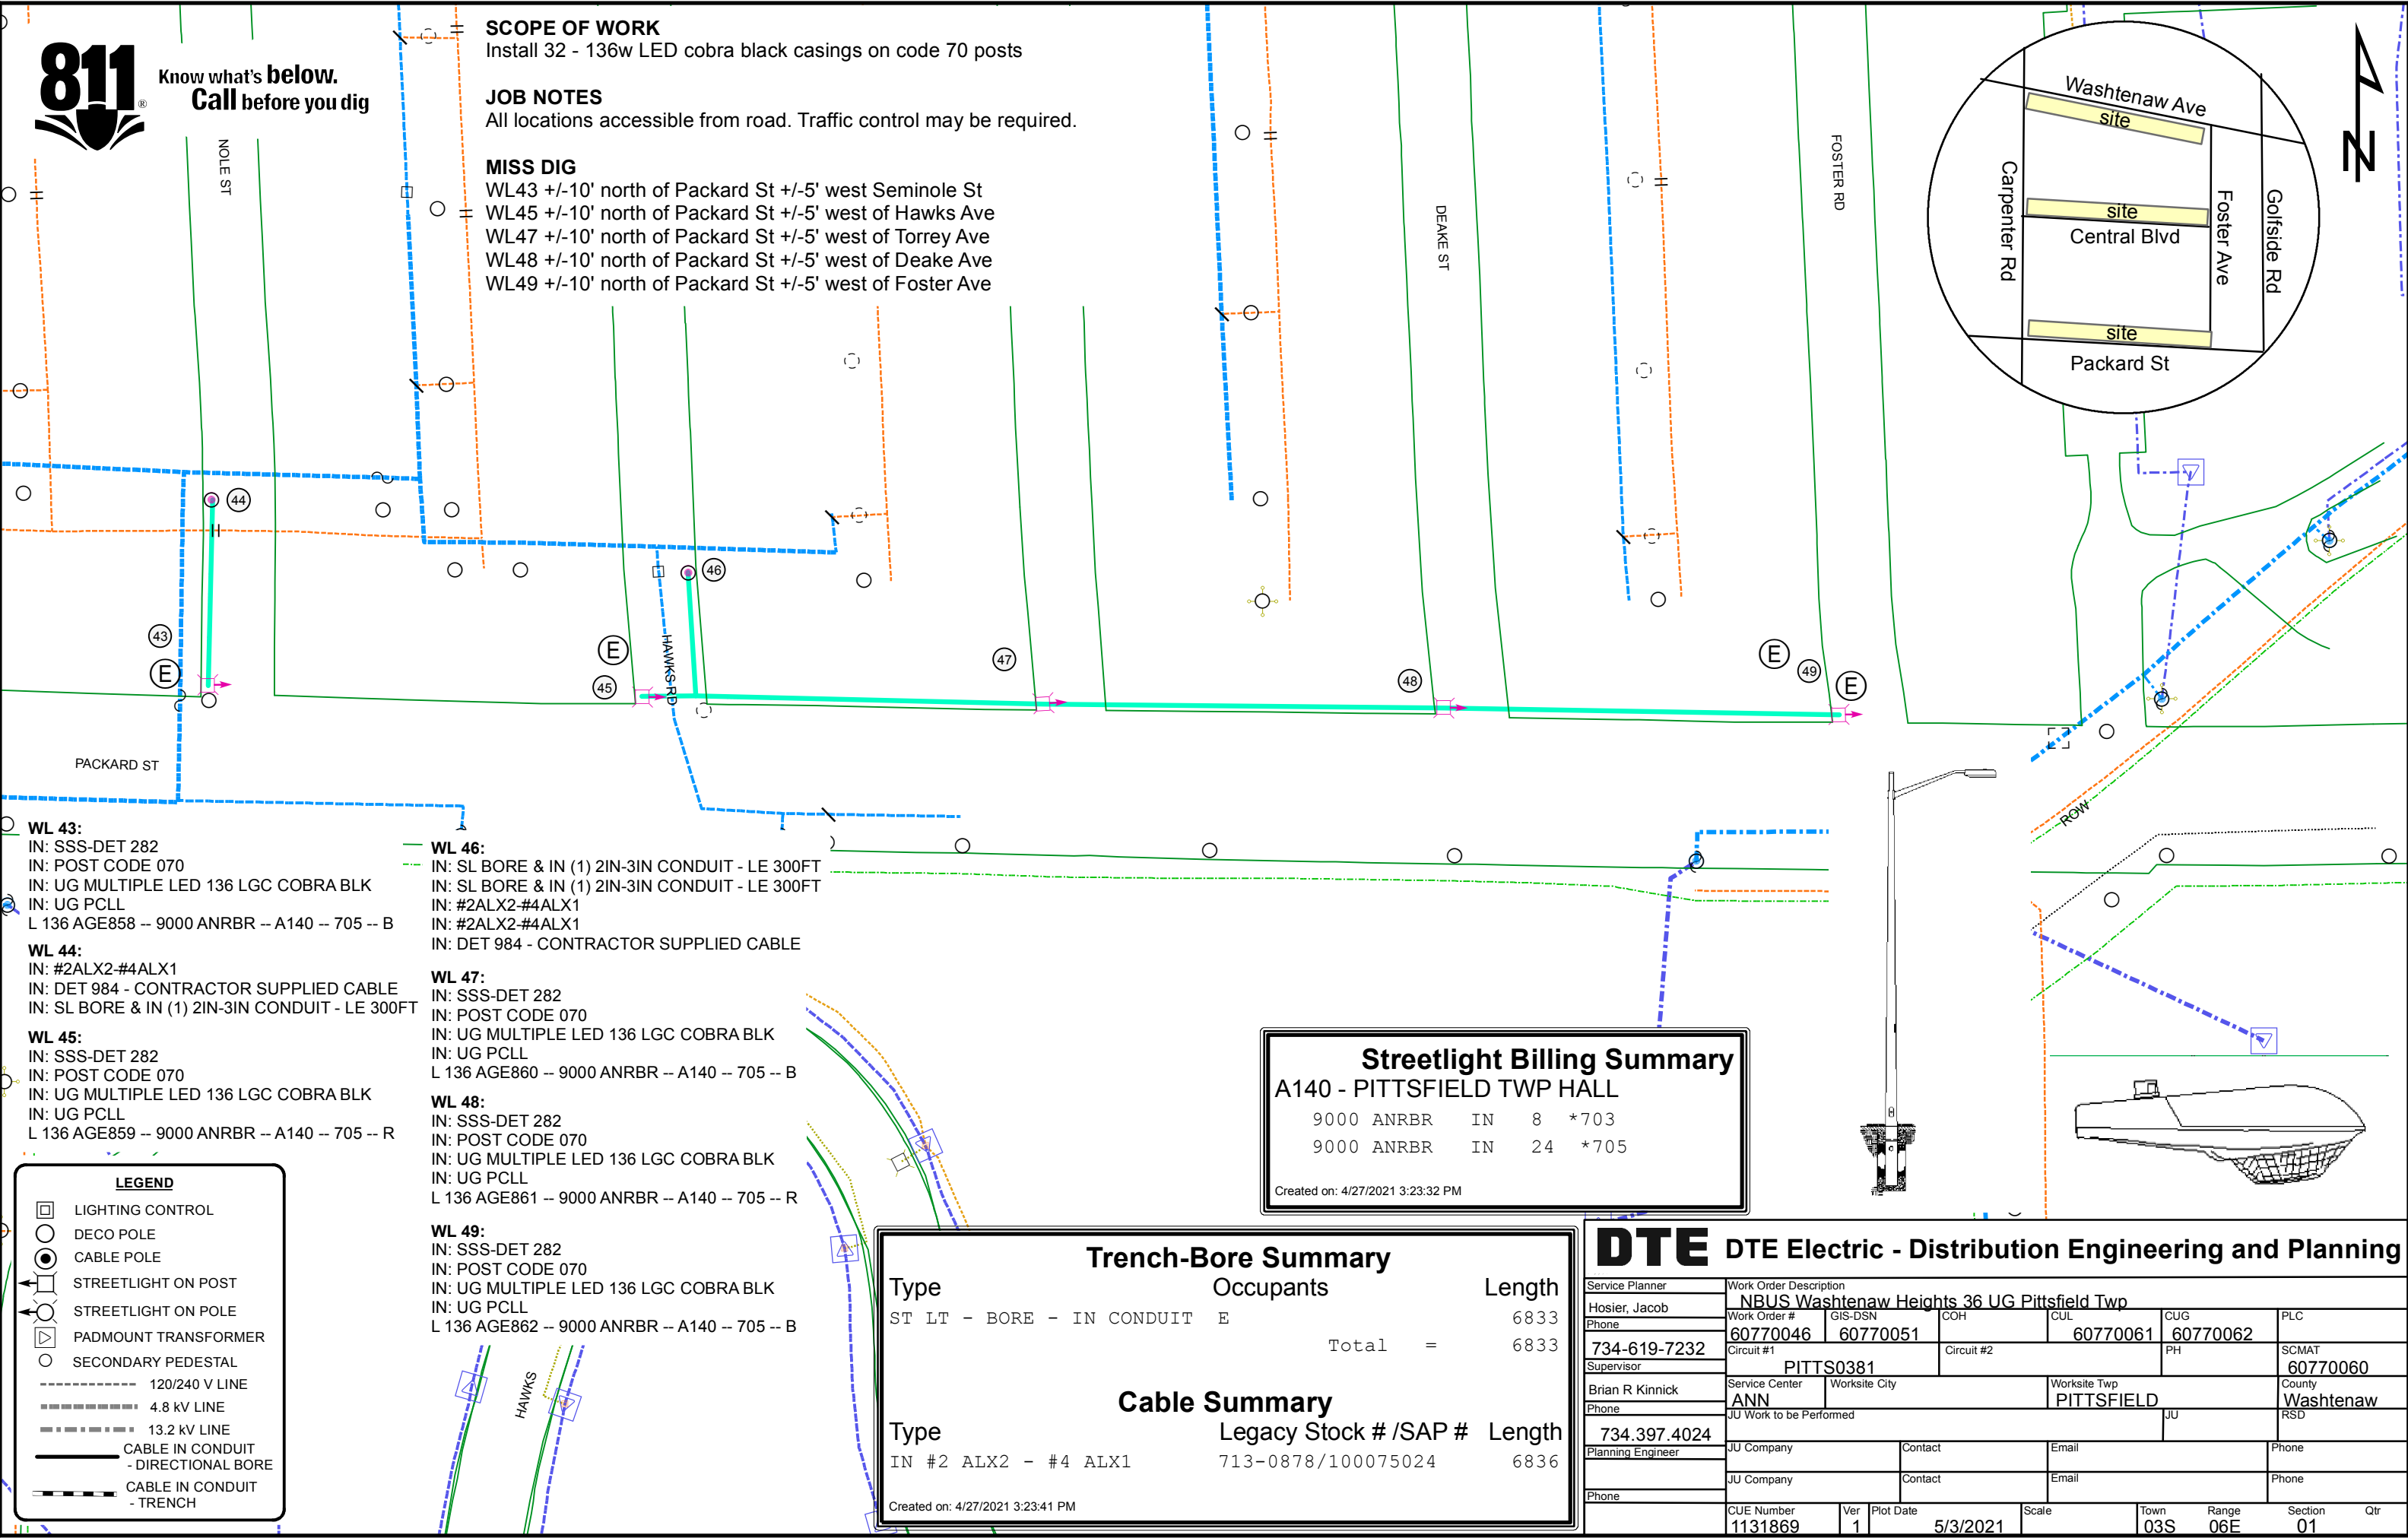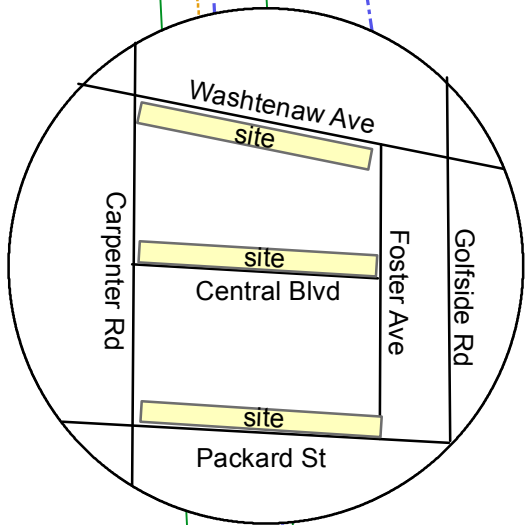

WL 43:
IN: SSS-DET 282
IN: POST CODE 070
IN: UG MULTIPLE LED 136 LGC COBRA BLK
IN: UG PCLL
L 136 AGE858 -- 9000 ANRBR -- A140 -- 705 -- B

WL 44:
IN: #2ALX2-#4ALX1
IN: DET 984 - CONTRACTOR SUPPLIED CABLE
IN: SL BORE & IN (1) 2IN-3IN CONDUIT - LE 300FT

WL 45:
IN: SSS-DET 282
IN: POST CODE 070
IN: UG MULTIPLE LED 136 LGC COBRA BLK
IN: UG PCLL
L 136 AGE859 -- 9000 ANRBR -- A140 -- 705 -- R

WL 46:
IN: SL BORE & IN (1) 2IN-3IN CONDUIT - LE 300FT
IN: SL BORE & IN (1) 2IN-3IN CONDUIT - LE 300FT
IN: #2ALX2-#4ALX1
IN: #2ALX2-#4ALX1
IN: DET 984 - CONTRACTOR SUPPLIED CABLE

WL 47:
IN: SSS-DET 282
IN: POST CODE 070
IN: UG MULTIPLE LED 136 LGC COBRA BLK
IN: UG PCLL
L 136 AGE860 -- 9000 ANRBR -- A140 -- 705 -- B

WL 48:
IN: SSS-DET 282
IN: POST CODE 070
IN: UG MULTIPLE LED 136 LGC COBRA BLK
IN: UG PCLL
L 136 AGE861 -- 9000 ANRBR -- A140 -- 705 -- R

WL 49:
IN: SSS-DET 282
IN: POST CODE 070
IN: UG MULTIPLE LED 136 LGC COBRA BLK
IN: UG PCLL
L 136 AGE862 -- 9000 ANRBR -- A140 -- 705 -- B

Streetlight Billing Summary				
A140 - PITTSFIELD TWP HALL				
9000 ANRBR	IN	8	*703	
9000 ANRBR	IN	24	*705	
Created on: 4/27/2021 3:23:32 PM				

Trench-Bore Summary		
Type	Occupants	Length
ST LT - BORE - IN CONDUIT	E	6833
Total =		6833
Cable Summary		
Type	Legacy Stock # /SAP #	Length
IN #2 ALX2 - #4 ALX1	713-0878/100075024	6836
Created on: 4/27/2021 3:23:41 PM		

DTE Electric - Distribution Engineering and Planning									
Service Planner		Work Order Description							
Hosier, Jacob		NBUS Washtenaw Heights 36 UG Pittsfield Twp							
Phone		Work Order #	GIS-DSN	COH	CUL	CUG	PLC		
734-619-7232		60770046	60770051		60770061	60770062			
Supervisor		Circuit #1		Circuit #2		PH	SCMAT		
Brian R Kinnick		PITTS0381					60770060		
Phone		Service Center	Worksite City	Worksite Twp		County			
734.397.4024		ANN	PITTSFIELD	PITTSFIELD		Washtenaw			
Planning Engineer		JU Work to be Performed		JU		RSD			
		JU Company		Contact		Email		Phone	
		JU Company		Contact		Email		Phone	
Phone									
		CUE Number	Ver	Plot Date	Scale	Town	Range	Section	Qtr
		1131869	1	5/3/2021		03S	06E	01	