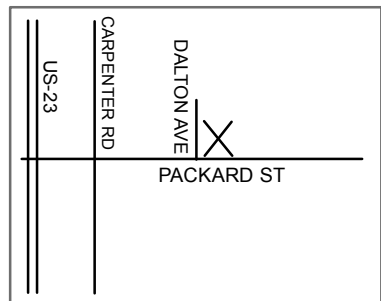


CALL MISS DIG:

LOCATION-2:
46' +/- N OF PACKARD ST
55' +/- W OF DALTON DR

LOCATION-3:
46' +/- S OF PACKARD ST
55' +/- W OF DALTON DR

LOCATION-4:
46' +/- N OF PACKARD ST
45' +/- E OF DALTON DR

**Streetlight Billing Summary
A140 - PITTSFIELD TWP HALL**

9000 PITTS IN 1 *521
9000 PITTS IN 3 *701

Created on: 5/5/2021 2:08:05 PM

CARLTON ST

WL 1: GLN #178487-272351
IN: DET 605D (X2)
IN: MULTIPLE LED 58 LGC COBRA
IN: OH CODE S46 - DIRECT EAST
IN: PCLL
L 58 AGF138 -- 9000 PITTS -- A140 -- 521

WL 3: GLN #178448-272233
IN: 35 4 PINE
IN: SSS-DET 282
IN: DET 605D
IN: MULTIPLE LED 136 LGC COBRA
IN: OH CODE S48 - DIRECT NORTH
IN: PCLL
L 136 AGF140 -- 9000 PITTS -- A140 -- 701

PACKARD ST

WL 2: GLN #178450-272329
IN: 35 4 PINE
IN: SSS-DET 282
IN: DET 605A
IN: MULTIPLE LED 136 LGC COBRA
IN: OH CODE S48 - DIRECT SOUTH
IN: PCLL
L 136 AGF139 -- 9000 PITTS -- A140 -- 701

WL 4: GLN #178553-272324
IN: DET 605D
IN: MULTIPLE LED 136 LGC COBRA
IN: OH CODE S48 - DIRECT SOUTH
IN: PCLL
L 136 AGF141 -- 9000 PITTS -- A140 -- 701

PROMENADE CIR

ESPLANADE LN

WOODLAND HILLS DR

PWO #60709387
8.5 X 11 - LANDSCAPE

LEGEND

- LIGHTING CONTROL
- DECO POLE
- CABLE POLE
- STREETLIGHT ON POST
- STREETLIGHT ON POLE
- PADMOUNT TRANSFORMER
- SECONDARY PEDESTAL
- FUSE IN DESIGN
- 120/240 V LINE
- 4.8 kV LINE
- 13.2 kV LINE
- CABLE IN CONDUIT - DIRECTIONAL BORE
- CABLE IN CONDUIT - TRENCH

CREW NOTES:

1. TRUCK ACCESSIBLE.
2. INSTALL NEW POLES/LUMS.
3. ILLUMINATE CROSSWALK.
4. INSTALL SERIAL NUMBER TAGS.

DTE DTE Electric - Distribution Engineering and Planning

Service Planner	Work Order Description							NBUS Pittsfield Intersections 68 OH Pittsfield			(SHEET 1 OF 16)		
Hendges, Nathan	Work Order #		GIS-DSN		COH		CUL		CUG		PLC		
Phone	60769939		60769949		60769959								
(734) 258-6569	Circuit #1		PITTS0381			Circuit #2			PH		SCMAT		
Supervisor									60769956		60769958		
Kinnick, Brian	Service Center		Worksite City			Worksite Twp			PITTSFIELD		County		
ANN											Washtenaw		
Phone	JU Work to be Performed								JU		RSD		
(734) 358-1529													
Planning Engineer	JU Company			Contact			Email			Phone			
	JU Company			Contact			Email			Phone			
Phone													
	CUE Number		Ver	Plot Date		Scale		Town		Range		Section	Qtr
	1138488		1	5/5/2021		NTS		03S		06E		01	


CALL MISS DIG:

LOCATION-6:
42' +/- E OF LOHR RD
54' +/- S OF STONEBRIDGE BLVD

LOCATION-7:
42' +/- W OF LOHR RD
38' +/- S OF STONEBRIDGE BLVD

LOCATION-8:
42' +/- W OF LOHR RD
38' +/- N OF STONEBRIDGE BLVD

INSTALL 58W & 136W LED COBRA

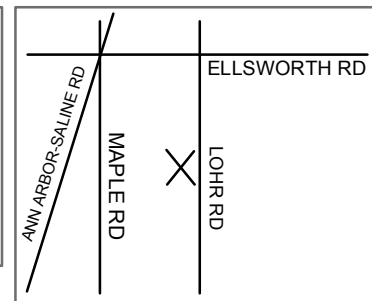

**13.2KV
AREA**

**Streetlight Billing Summary
A140 - PITTSFIELD TWP HALL**

9000 PITTS IN 2 *521
9000 PITTS IN 1 *701

Created on: 5/5/2021 3:57:04 PM

WL 5: GLN #155760-263007
IN: DET 605D
IN: 2A2T-LTG

WL 6: GLN #155728-263032
IN: 35 4 PINE
IN: SSS-DET 282
IN: DET 605A
IN: MULTIPLE LED 136 LGC COBRA
IN: OH CODE S48 - DIRECT WEST
IN: PCLL
L 136 AGF142 -- 9000 PITTS -- A140 -- 701

WL 7: GLN #155647-263043
IN: 35 4 PINE
IN: SSS-DET 282
IN: DET 605C
IN: MULTIPLE LED 58 LGC COBRA
IN: OH CODE S46 - DIRECT NORTH
IN: PCLL
L 58 AGF143 -- 9000 PITTS -- A140 -- 521

WL 8: GLN #155640-263122
IN: 35 4 PINE
IN: SSS-DET 282
IN: DET 605D
IN: MULTIPLE LED 58 LGC COBRA
IN: OH CODE S46 - DIRECT SOUTH
IN: PCLL
L 58 AGF144 -- 9000 PITTS -- A140 -- 521

PWO #60709387
8.5 X 11 - LANDSCAPE

LEGEND

- LIGHTING CONTROL
- DECO POLE
- CABLE POLE
- STREETLIGHT ON POST
- STREETLIGHT ON POLE
- PADMOUNT TRANSFORMER
- SECONDARY PEDESTAL
- FUSE IN DESIGN
- 120/240 V LINE
- 4.8 kV LINE
- 13.2 kV LINE
- CABLE IN CONDUIT - DIRECTIONAL BORE
- CABLE IN CONDUIT - TRENCH


CREW NOTES:

1. TRUCK ACCESSIBLE.
2. INSTALL NEW POLES/LUMS.
3. ILLUMINATE CROSSWALK.
4. INSTALL SERIAL NUMBER TAGS.

DTE DTE Electric - Distribution Engineering and Planning

Service Planner	Work Order Description										NBUS Pittsfield Intersections 68 OH Pittsfield										(SHEET 2 OF 16)	
Hendges, Nathan	Work Order #		GIS-DSN		COH		CUL		CUG		PLC											
Phone	60769939		60769949		60769959																	
(734) 258-6569	Circuit #1				PIONR9787				Circuit #2				PH		60769956		SCMAT		60769958			
Supervisor																						
Kinnick, Brian	Service Center		Worksite City				Worksite Twp		PITTSFIELD				County		Washtenaw							
ANN																						
Phone	JU Work to be Performed										JU		RSD									
(734) 358-1529																						
Planning Engineer	JU Company				Contact		Email				Phone											
	JU Company				Contact		Email				Phone											
Phone																						
	CUE Number		Ver	Plot Date		Scale		Town		Range		Section		Qtr								
	1138488		1	5/5/2021		NTS		03S		06E		17										

INSTALL 136W LED COBRA BLACK

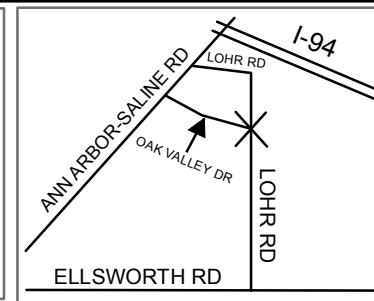

**13.2KV
AREA**

WL 9:
RM: UG MULTIPLE HPS 250 CM COBRA
RM: UG SHORTNG CAP
S 250 AM768 -- UNASSIGNED -- A140 -- 235 -- B
IN: UG MULTIPLE LED 136 LGC COBRA BLK
IN: UG SHORTNG CAP
L 136 AGF159 -- 9000 PITTS -- A140 -- 705 -- B

WL 10:
RM: UG MULTIPLE HPS 250 CM COBRA
RM: UG SHORTNG CAP
S 250 AL344 -- UNASSIGNED -- A140 -- 235 -- R
IN: UG MULTIPLE LED 136 LGC COBRA BLK
IN: UG SHORTNG CAP
L 136 AGF160 -- 9000 PITTS -- A140 -- 705 -- R

WL 11:
RM: UG MULTIPLE HPS 250 CM COBRA
RM: UG SHORTNG CAP
S 250 AM768 -- 7212 PITTS -- A140 -- 235 -- R
IN: UG MULTIPLE LED 136 LGC COBRA BLK
IN: UG SHORTNG CAP
L 136 AGF161 -- 9000 PITTS -- A140 -- 705 -- R

**Streetlight Billing Summary
A140 - PITTSFIELD TWP HALL**

9000 PITTS IN 3 *705

Created on: 5/5/2021 4:57:45 PM

LEGEND

- LIGHTING CONTROL
- DECO POLE
- CABLE POLE
- STREETLIGHT ON POST
- STREETLIGHT ON POLE
- PADMOUNT TRANSFORMER
- SECONDARY PEDESTAL
- FUSE IN DESIGN
- 120/240 V LINE
- 4.8 kV LINE
- 13.2 kV LINE
- CABLE IN CONDUIT - DIRECTIONAL BORE
- CABLE IN CONDUIT - TRENCH

NOTICE

LOCATIONS OF UNDERGROUND FACILITIES ON THIS DRAWING ARE ONLY APPROXIMATE. EXACT LOCATIONS MUST BE DETERMINED BY THE UTILITY COMPANIES. FOR EXACT LOCATIONS, TELEPHONE MISS DIG ON 1-800-482-7171 AS REQUIRED BY PUBLIC ACT 53 OF 1974 BEFORE DOING ANY POWER EXCAVATING.

CREW NOTES:

1. TRUCK ACCESSIBLE.
2. REPLACE LUMS WITH LED.
3. ILLUMINATE CROSSWALK.
4. INSTALL SERIAL NUMBER TAGS.

DTE DTE Electric - Distribution Engineering and Planning

Service Planner Hendges, Nathan	Work Order Description NBUS Pittsfield Intersections 68 OH Pittsfield (SHEET 3 OF 16)					
Phone (734) 258-6569	Work Order # 60769939	GIS-DSN 60769949	COH	CUL 61129155	CUG	PLC
Supervisor Kinnick, Brian	Circuit #1 PDMNT9881		Circuit #2		PH	SCMAT 60769958
Phone (734) 358-1529	Service Center ANN	Worksite City		Worksite Twp PITTSFIELD		County Washtenaw
Planning Engineer	JU Work to be Performed		JU		RSD	
Phone	JU Company		Contact	Email	Phone	
	JU Company		Contact	Email	Phone	
	CUE Number 1138488	Ver 1	Plot Date 5/5/2021	Scale NTS	Town 03S	Range 06E
					Section 07	Qtr

**PWO #60709387
8.5 X 11 - LANDSCAPE**

CALL MISS DIG:

LOCATION-13:
40' +/- S OF ELLSWORTH RD
54' +/- E OF LAKE FOREST DR W

LOCATION-14:
40' +/- S OF ELLSWORTH RD
54' +/- W OF LAKE FOREST DR W

LOCATION-15:
40' +/- N OF ELLSWORTH RD
54' +/- W OF LAKE FOREST DR W


LOCATION-16:
40' +/- N OF ELLSWORTH RD
54' +/- E OF LAKE FOREST DR W

WL 12: GLN #151882-266011
IN: DET 1721
IN: DUAL 120/240V 25-3
IN: 100A S&C 25K
IN: DET 23223A (LC73) 6028 PITTS
IN: DET 605D

WL 13: GLN #151816-265988
IN: 35 4 PINE
IN: SSS-DET 282
IN: DET 605A
IN: MULTIPLE LED 136 LGC COBRA
IN: OH CODE S48 - DIRECT NORTH
IN: SHORTNG CAP
L 136 AGF171 -- 6028 PITTS -- A140 -- 701
IN: MULTIPLE LED 136 LGC COBRA
IN: OH CODE S48 - DIRECT WEST
IN: SHORTNG CAP
L 136 AGF172 -- 6028 PITTS -- A140 -- 701

WL 14: GLN #151721-265984
IN: 35 4 PINE
IN: SSS-DET 282
IN: DET 605C
IN: MULTIPLE LED 136 LGC COBRA
IN: OH CODE S48 - DIRECT EAST
IN: SHORTNG CAP
L 136 AGF173 -- 6028 PITTS -- A140 -- 701
IN: MULTIPLE LED 136 LGC COBRA
IN: OH CODE S48 - DIRECT NORTH
IN: SHORTNG CAP
L 136 AGF174 -- 6028 PITTS -- A140 -- 701

INSTALL 136W LED COBRA

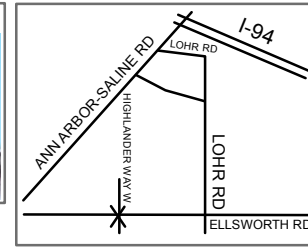

**13.2KV
AREA**

WL 15: GLN #151718-266055
IN: 35 4 PINE
IN: SSS-DET 282
IN: DET 605C
IN: MULTIPLE LED 136 LGC COBRA
IN: OH CODE S46 - DIRECT EAST
IN: SHORTNG CAP
L 136 AGF175 -- 6028 PITTS -- A140 -- 701

STREET LIGHT CIRCUIT:
6028 PITTS: WL 13-16
LC73 AT WL 12

WL 16: GLN #151801-266056
IN: 35 4 PINE
IN: SSS-DET 282
IN: DET 605D
IN: MULTIPLE LED 136 LGC COBRA
IN: OH CODE S48 - DIRECT SOUTH
IN: SHORTNG CAP
L 136 AGF176 -- 6028 PITTS -- A140 -- 701
IN: MULTIPLE LED 136 LGC COBRA
IN: OH CODE S46 - DIRECT WEST
IN: SHORTNG CAP
L 136 AGF177 -- 6028 PITTS -- A140 -- 701

**Streetlight Billing Summary
A140 - PITTSFIELD TWP HALL**

6028 PITTS IN 4 *701
6028 PITTS IN 3 B701

Created on: 5/6/2021 2:48:43 PM

LEGEND

- LIGHTING CONTROL
- DECO POLE
- CABLE POLE
- STREETLIGHT ON POST
- STREETLIGHT ON POLE
- PADMOUNT TRANSFORMER
- SECONDARY PEDESTAL
- FUSE IN DESIGN
- 120/240 V LINE
- 4.8 kV LINE
- 13.2 kV LINE
- CABLE IN CONDUIT - DIRECTIONAL BORE
- CABLE IN CONDUIT - TRENCH

CREW NOTES:

1. TRUCK ACCESSIBLE.
2. INSTALL NEW POLES/LUMS.
3. ILLUMINATE CROSSWALK.
4. INSTALL SERIAL NUMBER TAGS.

PWO #60709387
8.5 X 11 - LANDSCAPE

DTE DTE Electric - Distribution Engineering and Planning

Service Planner Hendges, Nathan		Work Order Description NBUS Pittsfield Intersections 68 OH Pittsfield (SHEET 4 OF 16)					
Phone (734) 258-6569	Work Order # 60769939	GIS-DSN 60769949	COH 60769959	CUL	CUG	PLC	
Supervisor Kinnick, Brian	Circuit #1 PDMNT9860	Circuit #2			PH 60769956	SCMAT 60769958	
Service Center ANN	Worksite City	Worksite Twp	PITTSFIELD	County Washtenaw			
Phone (734) 358-1529	JU Work to be Performed		JU	RSD			
Planning Engineer	JU Company	Contact	Email	Phone			
Phone	JU Company	Contact	Email	Phone			
CUE Number 1138488	Ver 1	Plot Date 5/6/2021	Scale	Town 03S	Range 06E	Section 07	Qtr



CALL MISS DIG:

LOCATION-18:

38' +/- N OF W WATERS RD
42' +/- W OF GALLINGER DR

LOCATION-19:

33' +/- S OF W WATERS RD
42' +/- W OF GALLINGER DR

LOCATION 22:

40' +/- W OF COOK CREEK DR
75' +/- N OF W WATERS RD

LOCATION-23:

55' +/- E OF COOK CREEK DR
45' +/- N OF W WATERS RD

LOCATION-24:

45' +/- W OF COOK CREEK DR
18' +/- S OF W WATERS RD

WL 17: GLN #150148-271320

IN: DET 1721
IN: DUAL 120/240V 25-3
IN: 100A S&C 25K
IN: DET 605D

WL 18: GLN #150223-271276

IN: 35 4 PINE
IN: SSS-DET 282
IN: DET 605A
IN: MULTIPLE LED 136 LGC COBRA
IN: OH CODE S48 - DIRECT SOUTH
IN: PCLL
L 136 AGF178 -- 9000 PITTS -- A140 -- 701

WL 19: GLN #150233-271189

IN: 35 4 PINE
IN: SSS-DET 282
IN: DET 605D
IN: MULTIPLE LED 136 LGC COBRA
IN: OH CODE S48 - DIRECT EAST
IN: PCLL
L 136 AGF179 -- 9000 PITTS -- A140 -- 701
IN: MULTIPLE LED 136 LGC COBRA
IN: OH CODE S48 - DIRECT NORTH
IN: PCLL
L 136 AGF180 -- 9000 PITTS -- A140 -- 701

(SHEET 5 OF 16)

WL 20: GLN #150725-271396

6029 PITTS
IN: DET 23223A (LC73) 6029 PITTS
IN: PCLL
IN: DET 605D

WL 21: GLN #150822-271398

IN: DET 605A


WL 22: GLN #150852-271399

IN: 35 4 PINE
IN: SSS-DET 282
IN: DET 605A
IN: DET 605D
IN: MULTIPLE LED 136 LGC COBRA
IN: OH CODE S48 - DIRECT SOUTH
IN: SHORTNG CAP
L 136 AGF181 -- 6029 PITTS -- A140 -- 701
IN: MULTIPLE LED 136 LGC COBRA
IN: OH CODE S46 - DIRECT EAST
IN: SHORTNG CAP
L 136 AGF182 -- 6029 PITTS -- A140 -- 701

WL 23: GLN #150956-271380

IN: 35 4 PINE
IN: SSS-DET 282
IN: DET 605D
IN: MULTIPLE LED 136 LGC COBRA
IN: OH CODE S46 - DIRECT WEST
IN: SHORTNG CAP
L 136 AGF183 -- 6029 PITTS -- A140 -- 701
IN: MULTIPLE LED 136 LGC COBRA
IN: OH CODE S48 - DIRECT SOUTH
IN: SHORTNG CAP
L 136 AGF184 -- 6029 PITTS -- A140 -- 701

INSTALL 136W LED COBRA

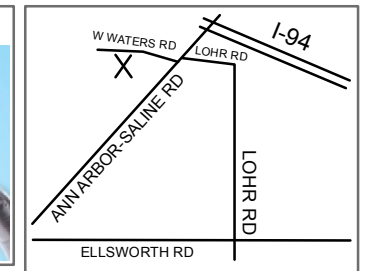

13.2KV
AREA

STREET LIGHT CIRCUIT:
6029 PITTS: WL 22-24
LC73 AT WL 20

WL 24: GLN #150856-271281

IN: 35 4 PINE
IN: SSS-DET 282
IN: DET 605D
IN: MULTIPLE LED 136 LGC COBRA
IN: OH CODE S48 - DIRECT NORTH
IN: SHORTNG CAP
L 136 AGF185 -- 6029 PITTS -- A140 -- 701

PWO #60709387
11 X 17 - LANDSCAPE

LEGEND

- LIGHTING CONTROL
- DECO POLE
- CABLE POLE
- STREETLIGHT ON POST
- STREETLIGHT ON POLE
- PADMOUNT TRANSFORMER
- SECONDARY PEDESTAL
- FUSE IN DESIGN

- 120/240 V LINE
- 4.8 kV LINE
- 13.2 kV LINE
- CABLE IN CONDUIT - DIRECTIONAL BORE
- CABLE IN CONDUIT - TRENCH

Streetlight Billing Summary
A140 - PITTSFIELD TWP HALL

6029 PITTS	IN	3	*701
6029 PITTS	IN	2	B701
9000 PITTS	IN	2	*701
9000 PITTS	IN	1	B701

Created on: 5/6/2021 2:54:42 PM

CREW NOTES:

1. TRUCK ACCESSIBLE.
2. INSTALL NEW POLES/LUMS.
3. ILLUMINATE CROSSWALK.
4. INSTALL SERIAL NUMBER TAGS.

DTE DTE Electric - Distribution Engineering and Planning

Service Planner		Work Order Description										NBUS Pittsfield Intersections 68 OH Pittsfield		(SHEET 5 OF 16)	
Hendges, Nathan		Work Order #		GIS-DSN		COH		CUL		CUG		PLC			
Phone		60769939		60769949		60769959									
(734) 258-6569		Circuit #1		PDMNT9881				Circuit #2		PH		SCMAT			
Supervisor										60769956		60769958			
Kinnick, Brian		Service Center		Worksite City				Worksite Twp		PITTSFIELD		County			
		ANN										Washtenaw			
Phone		JU Work to be Performed								JU		RSD			
(734) 358-1529															
Planning Engineer		JU Company			Contact			Email			Phone				
Phone		JU Company			Contact			Email			Phone				
		CUE Number		Ver	Plot Date		Scale		Town		Range		Section		Qtr
		1138488		1	5/6/2021		NTS		03S		05E		01		



(SHEET 6 OF 16)

MDOT PERMIT REQUIRED

CALL MISS DIG

LOCATION-26:
50' +/- W OF MOON RD
70' +/- S OF E MICHIGAN AVE

LOCATION-27:
50' +/- W OF STATE ST
70' +/- N OF E MICHIGAN AVE

LOCATION-28:
50' +/- E OF STATE ST
70' +/- N OF E MICHIGAN AVE

WL 26: GLN #161031-250075
IN: 40 4 PINE
IN: SSS-DET 282
IN: DET 605C
IN: MULTIPLE LED 136 LGC COBRA
IN: OH CODE S48 - DIRECT EAST
IN: SHORTNG CAP
L 136 AGF188 -- 6030 PITTS -- A140 -- 701
IN: MULTIPLE LED 136 LGC COBRA
IN: OH CODE S48 - DIRECT NORTH
IN: SHORTNG CAP
L 136 AGF189 -- 6030 PITTS -- A140 -- 701

WL 27: GLN #161030-250206
IN: 40 4 PINE
IN: SSS-DET 282
IN: DET 605C
IN: MULTIPLE LED 136 LGC COBRA
IN: OH CODE S48 - DIRECT EAST
IN: SHORTNG CAP
L 136 AGF190 -- 6030 PITTS -- A140 -- 701
IN: MULTIPLE LED 136 LGC COBRA
IN: OH CODE S48 - DIRECT SOUTH
IN: SHORTNG CAP
L 136 AGF191 -- 6030 PITTS -- A140 -- 701


WL 28: GLN #161126-250278
IN: 40 4 PINE
IN: SSS-DET 282
IN: DET 605D
IN: MULTIPLE LED 136 LGC COBRA
IN: OH CODE S48 - DIRECT WEST
IN: SHORTNG CAP
L 136 AGF192 -- 6030 PITTS -- A140 -- 701
IN: MULTIPLE LED 136 LGC COBRA
IN: OH CODE S48 - DIRECT SOUTH
IN: SHORTNG CAP
L 136 AGF193 -- 6030 PITTS -- A140 -- 701

WL 29: GLN #161154-250076
6030 PITTS
IN: DET 23223A (LC73)


CREW NOTES:

1. TRUCK ACCESSIBLE.
2. INSTALL NEW POLES/LUMS.
3. ILLUMINATE CROSSWALK.
4. INSTALL SERIAL NUMBER TAGS.

INSTALL 136W LED COBRA

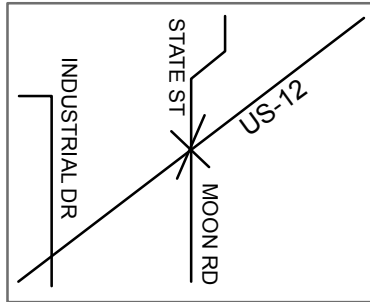

13.2KV
AREA

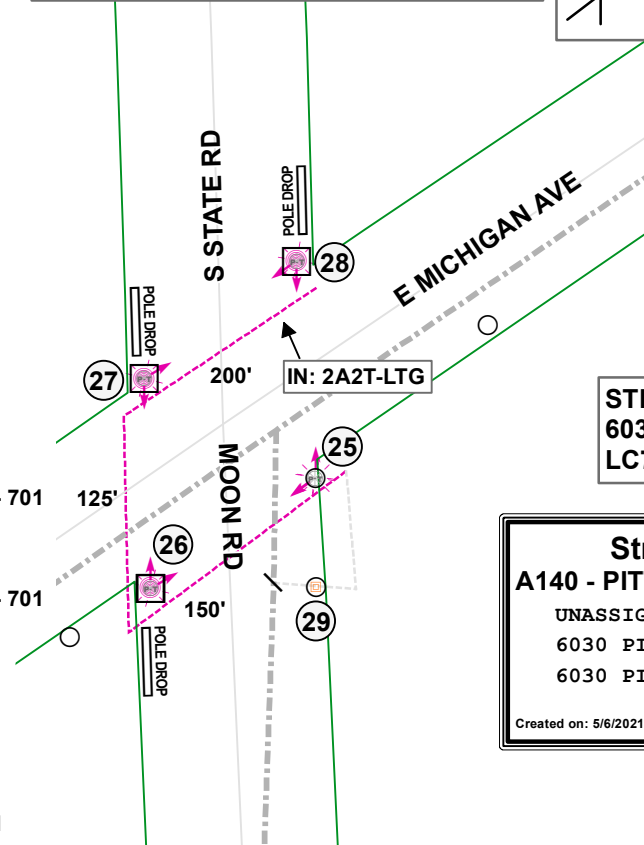

STREET LIGHT CIRCUIT:
6030 PITTS: WL 25-28
LC73 AT WL 29

Streetlight Billing Summary				
A140 - PITTSFIELD TWP HALL				
UNASSIGNED	RM	1	*201	
6030 PITTS	IN	4	*701	
6030 PITTS	IN	4	B701	
Created on: 5/6/2021 3:54:26 PM				

PWO #60709387
8.5 X 11 - LANDSCAPE

DTE DTE Electric - Distribution Engineering and Planning

Service Planner		Work Order Description					NBUS Pittsfield Intersections 68 OH Pittsfield (SHEET 6 OF 16)	
Hendges, Nathan		Work Order #	GIS-DSN	COH	CUL	CUG	PLC	
Phone		60769939	60769949	60769959				
(734) 258-6569		Circuit #1		Circuit #2		PH	SCMAT	
Supervisor		PIONR9793		60769956		60769958		
Kinnick, Brian		Service Center	Worksite City	Worksite Twp		PITTSFIELD		
Phone		ANN				County		
(734) 358-1529		JU Work to be Performed		JU		Washtenaw		
Planning Engineer		JU Company	Contact	Email		Phone		
		JU Company	Contact	Email		Phone		
Phone								
CUE Number		Ver	Plot Date	Scale	Town	Range	Section	Qtr
1138488		1	5/6/2021	NTS	03S	06E	28	

LEGEND

- LIGHTING CONTROL
- DECO POLE
- CABLE POLE
- STREETLIGHT ON POST
- STREETLIGHT ON POLE
- PADMOUNT TRANSFORMER
- SECONDARY PEDESTAL
- FUSE IN DESIGN
- 120/240 V LINE
- 4.8 kV LINE
- 13.2 kV LINE
- CABLE IN CONDUIT - DIRECTIONAL BORE
- CABLE IN CONDUIT - TRENCH




(SHEET 7 OF 16)

CALL MISS DIG:

LOCATION-31:
55' +/- E OF STONE SCHOOL RD
46' +/- S OF VARSITY DR

LOCATION-32:
55' +/- W OF STONE SCHOOL RD
46' +/- S OF VARSITY DR

INSTALL 136W LED COBRA

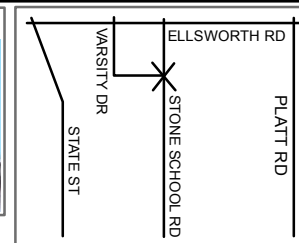

13.2KV
AREA

STONE SCHOOL RD

Varsity Dr

Streetlight Billing Summary A140 - PITTSFIELD TWP HALL

9000 PITTS IN 3 *701

Created on: 5/6/2021 3:56:54 PM

LEGEND

- LIGHTING CONTROL
- DECO POLE
- CABLE POLE
- STREETLIGHT ON POST
- STREETLIGHT ON POLE
- PADMOUNT TRANSFORMER
- SECONDARY PEDESTAL
- FUSE IN DESIGN
- 120/240 V LINE
- 4.8 kV LINE
- 13.2 kV LINE
- CABLE IN CONDUIT - DIRECTIONAL BORE
- CABLE IN CONDUIT - TRENCH

CREW NOTES:

1. TRUCK ACCESSIBLE.
2. INSTALL NEW POLES/LUMS.
3. ILLUMINATE CROSSWALK.
4. INSTALL SERIAL NUMBER TAGS.

WL 30: GLN #166316-264440
IN: DET 1721
IN: DUAL 120/240V 25-3
IN: 100A S&C 25K
IN: MULTIPLE LED 136 LGC COBRA
IN: OH CODE S46 - DIRECT SOUTH
IN: PCLL
L 136 AGF194 -- 9000 PITTS -- A140 -- 701

WL 31: GLN #166326-264334
IN: 35 4 PINE
IN: SSS-DET 282
IN: DET 605C
IN: MULTIPLE LED 136 LGC COBRA
IN: OH CODE S46 - DIRECT WEST
IN: PCLL
L 136 AGF195 -- 9000 PITTS -- A140 -- 701

WL 32: GLN #166221-264330
IN: 35 4 PINE
IN: SSS-DET 282
IN: DET 605D
IN: MULTIPLE LED 136 LGC COBRA
IN: OH CODE S46 - DIRECT EAST
IN: PCLL
L 136 AGF196 -- 9000 PITTS -- A140 -- 701

PWO #60709387
8.5 X 11 - LANDSCAPE

DTE DTE Electric - Distribution Engineering and Planning


Service Planner	Work Order Description NBUS Pittsfield Intersections 68 OH Pittsfield (SHEET 7 OF 16)					
Hendges, Nathan	Work Order #	GIS-DSN	COH	CUL	CUG	PLC
Phone	60769939	60769949	60769959			
(734) 258-6569	Circuit #1	Circuit #2		PH	SCMAT	
Supervisor	PIONR9795			60769956	60769958	
Kinnick, Brian	Service Center	Worksite City		Worksite Twp		County
Phone	ANN			PITTSFIELD		Washtenaw
(734) 358-1529	JU Work to be Performed			JU	RSD	
Planning Engineer	JU Company	Contact	Email	Phone		
	JU Company	Contact	Email	Phone		
Phone	CUE Number	Ver	Plot Date	Scale	Town	Range
	1138488	1	5/6/2021	NTS	03S	06E
						Section
						15
						Qtr



Know what's below.
Call before you dig

(SHEET 8 OF 16)

INSTALL 58W & 136W LED COBRA

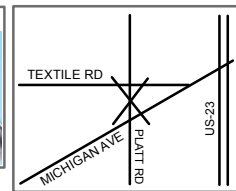

13.2KV
AREA

CALL MISS DIG:

LOCATION-34:

35' +/- N OF TEXTILE RD
80' +/- E OF PLATT RD

LOCATION-35:

18' +/- S OF TEXTILE RD
65' +/- E OF PLATT RD

WL 33: GLN #171946-256002
IN: DET 605D
IN: 2A2T-LTG

WL 34: GLN #171923-256056
IN: 35 4 PINE
IN: SSS-DET 282
IN: DET 605D
IN: MULTIPLE LED 136 LGC COBRA
IN: OH CODE S46 - DIRECT SOUTH
IN: PCLL
L 136 AGF197 -- 9000 PITTS -- A140 -- 701

WL 35: GLN #171910-256001
IN: 35 4 PINE
IN: SSS-DET 282
IN: DET 605A
IN: DET 605C
IN: MULTIPLE LED 136 LGC COBRA
IN: OH CODE S46 - DIRECT NORTH
IN: PCLL
L 136 AGF198 -- 9000 PITTS -- A140 -- 701
IN: MULTIPLE LED 136 LGC COBRA
IN: OH CODE S48 - DIRECT WEST
IN: PCLL
L 136 AGF199 -- 9000 PITTS -- A140 -- 701

E TEXTILE RD

IN: 2A2T-LTG

TEXTILE RD

Streetlight Billing Summary A140 - PITTSFIELD TWP HALL

9000 PITTS	IN	1	*521
9000 PITTS	IN	3	*701
9000 PITTS	IN	1	B701

Created on: 5/6/2021 4:08:24 PM

WL 36: GLN #171807-255980
IN: DET 605D
IN: MULTIPLE LED 58 LGC COBRA
IN: OH CODE S46 - DIRECT EAST
IN: PCLL
L 58 AGF200 -- 9000 PITTS -- A140 -- 521

WL 37: GLN #171918-255748
IN: MULTIPLE LED 136 LGC COBRA
IN: OH CODE S48 - DIRECT SOUTH
IN: PCLL
L 136 AGF201 -- 9000 PITTS -- A140 -- 701

CREW NOTES:

1. TRUCK ACCESSIBLE.
2. INSTALL NEW POLES/LUMS.
3. ILLUMINATE CROSSWALK.
4. INSTALL SERIAL NUMBER TAGS.

LEGEND

- LIGHTING CONTROL
- DECO POLE
- CABLE POLE
- STREETLIGHT ON POST
- STREETLIGHT ON POLE
- PADMOUNT TRANSFORMER
- SECONDARY PEDESTAL
- FUSE IN DESIGN
- 120/240 V LINE
- 4.8 kV LINE
- 13.2 kV LINE
- CABLE IN CONDUIT - DIRECTIONAL BORE
- CABLE IN CONDUIT - TRENCH

WL 38: GLN #171894-255637
ROTATE EXISTING SUPPORT ARM
DIRECT LIGHT WEST TOWARDS CROSSWALK

PWO #60709387
11 X 17 - PORTRAIT

DTE DTE Electric - Distribution Engineering and Planning

Service Planner	Work Order Description NBUS Pittsfield Intersections 68 OH Pittsfield (SHEET 8 OF 16)					
Hendges, Nathan	Work Order #	60769939	GIS-DSN	60769949	COH	60769959
Phone	(734) 258-6569	Circuit #1	CROWN9832		Circuit #2	60769956
Supervisor	Kinnick, Brian	Service Center	ANN	Worksite City	Worksite Twp	PITTSFIELD
Phone	(734) 358-1529	JU Work to be Performed	JU		County	Washtenaw
Planning Engineer	JU Company	Contact	Email		Phone	
Phone	JU Company	Contact	Email		Phone	
CUE Number	1138488	Ver	1	Plot Date	5/6/2021	Scale
						NTS
				Town	03S	Range
					06E	Section
						22
						Qtr

CALL MISS DIG:

LOCATION-43:
35' +/- W OF PALISADES BLVD
82' +/- N OF ELLSWORTH RD

LOCATION-44:
57' +/- E OF PALISADES BLVD
82' +/- N OF ELLSWORTH RD

WL 43: GLN #179309-266973
IN: 35 4 PINE
IN: SSS-DET 282
IN: DET 605C
IN: MULTIPLE LED 136 LGC COBRA
IN: OH CODE S46 - DIRECT EAST
IN: PCLL
L 136 AGF207 -- 9000 PITTS -- A140 -- 701

WL 44: GLN #179403-266971
IN: 35 4 PINE
IN: SSS-DET 282
IN: DET 605D
IN: MULTIPLE LED 136 LGC COBRA
IN: OH CODE S48 - DIRECT SOUTH
IN: PCLL
L 136 AGF208 -- 9000 PITTS -- A140 -- 701


LEGEND

- LIGHTING CONTROL
- DECO POLE
- CABLE POLE
- STREETLIGHT ON POST
- STREETLIGHT ON POLE
- PADMOUNT TRANSFORMER
- SECONDARY PEDESTAL
- FUSE IN DESIGN
- 120/240 V LINE
- 4.8 kV LINE
- 13.2 kV LINE
- CABLE IN CONDUIT - DIRECTIONAL BORE
- CABLE IN CONDUIT - TRENCH


CREW NOTES:

1. TRUCK ACCESSIBLE.
2. INSTALL NEW POLES/LUMS.
3. ILLUMINATE CROSSWALK.
4. INSTALL SERIAL NUMBER TAGS.

INSTALL 136W LED COBRA

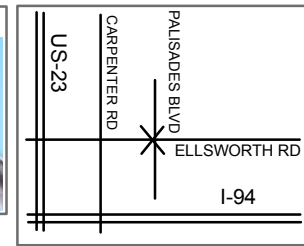

**13.2KV
AREA**

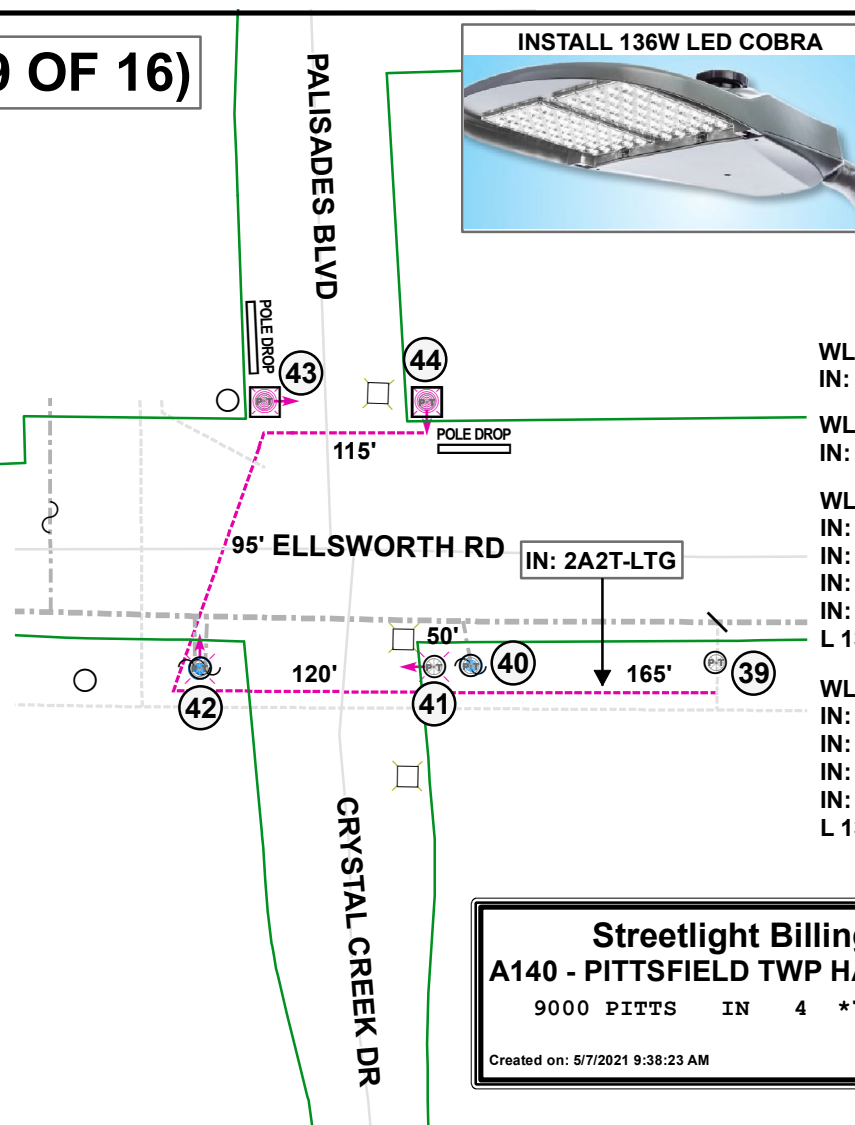

WL 39: GLN #179637-266868
IN: 2A2T-LTG

WL 40: GLN #179466-266873
IN: DET 605A

WL 41: GLN #179403-266819
IN: DET 605A
IN: MULTIPLE LED 136 LGC COBRA
IN: OH CODE S48 - DIRECT WEST
IN: PCLL
L 136 AGF205 -- 9000 PITTS -- A140 -- 701

WL 42: GLN #179297-266877
IN: DET 605C
IN: MULTIPLE LED 136 LGC COBRA
IN: OH CODE S46 - DIRECT NORTH
IN: PCLL
L 136 AGF206 -- 9000 PITTS -- A140 -- 701

**Streetlight Billing Summary
A140 - PITTSFIELD TWP HALL**


9000 PITTS IN 4 *701

Created on: 5/7/2021 9:38:23 AM

**PWO #60709387
8.5 X 11 - LANDSCAPE**

DTE DTE Electric - Distribution Engineering and Planning

Service Planner	Work Order Description NBUS Pittsfield Intersections 68 OH Pittsfield (SHEET 9 OF 16)						
Hendges, Nathan	Work Order #	60769939	GIS-DSN	60769949	COH	60769959	CUL
Phone	(734) 258-6569	Circuit #1	CROWN9803		Circuit #2	60769956	PLC
Supervisor	Kinnick, Brian	Service Center	ANN	Worksite City	PITTSFIELD	Worksite Twp	County
Phone	(734) 358-1529	JU Work to be Performed	JU		RSD	Washtenaw	SCMAT
Planning Engineer	JU Company		Contact	Email	Phone	60769958	
Phone	JU Company		Contact	Email	Phone	60769958	
CUE Number	1138488	Ver	1	Plot Date	5/7/2021	Scale	NTS
Town	03S	Range	06E	Section	12	Qtr	

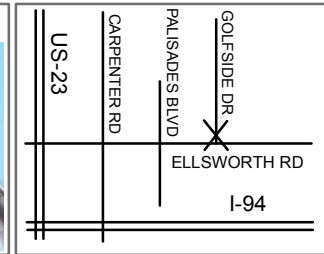

**13.2KV
AREA**

**Streetlight Billing Summary
A140 - PITTSFIELD TWP HALL**

9000 PITTS IN 1 *701

Created on: 5/7/2021 3:06:24 PM

WL 45: GLN #182238-266878
IN: MULTIPLE LED 136 LGC COBRA
IN: OH CODE S48
IN: PCLL
L 136 AGF209 -- 9000 PITTS -- A140 -- 701

GOLFSIDE DR

ELLSWORTH RD

CLUBHOUSE DR

LEGEND

- LIGHTING CONTROL
- DECO POLE
- CABLE POLE
- STREETLIGHT ON POST
- STREETLIGHT ON POLE
- PADMOUNT TRANSFORMER
- SECONDARY PEDESTAL
- FUSE IN DESIGN
- 120/240 V LINE
- 4.8 kV LINE
- 13.2 kV LINE
- CABLE IN CONDUIT - DIRECTIONAL BORE
- CABLE IN CONDUIT - TRENCH

CREW NOTES:

1. TRUCK ACCESSIBLE.
2. INSTALL NEW LUM.
3. ILLUMINATE CROSSWALK.
4. INSTALL SERIAL NUMBER TAG.

**PWO #60709387
8.5 X 11 - LANDSCAPE**

DTE DTE Electric - Distribution Engineering and Planning

Service Planner	NBUS Pittsfield Intersections 68 OH Pittsfield (SHEET 10 OF 16)						
Hendges, Nathan	Work Order #	GIS-DSN	COH	CUL	CUG	PLC	
Phone	60769939	60769949	60769959				
(734) 258-6569	Circuit #1	Circuit #2			PH	SCMAT	
Supervisor	CROWN9850					60769958	
Kinnick, Brian	Service Center	Worksite City	Worksite Twp		PITTSFIELD		
Phone	ANN				County		
(734) 358-1529	JU Work to be Performed		JU		Washtenaw		
Planning Engineer	JU Company	Contact	Email			Phone	
Phone	JU Company	Contact	Email			Phone	
	CUE Number	Ver	Plot Date	Scale	Town	Range	Section Qtr
	1138488	1	5/7/2021	NTS	03S	06E	12




(SHEET 11 OF 16)

MDOT PERMIT REQUIRED


CALL MISS DIG

LOCATION-47:
35' +/- S OF WASHTENAW AVE
60' +/- W OF GOLFSIDE DR

INSTALL 136W LED COBRA

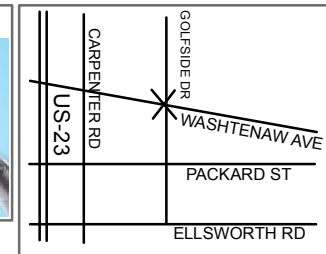

13.2KV
AREA

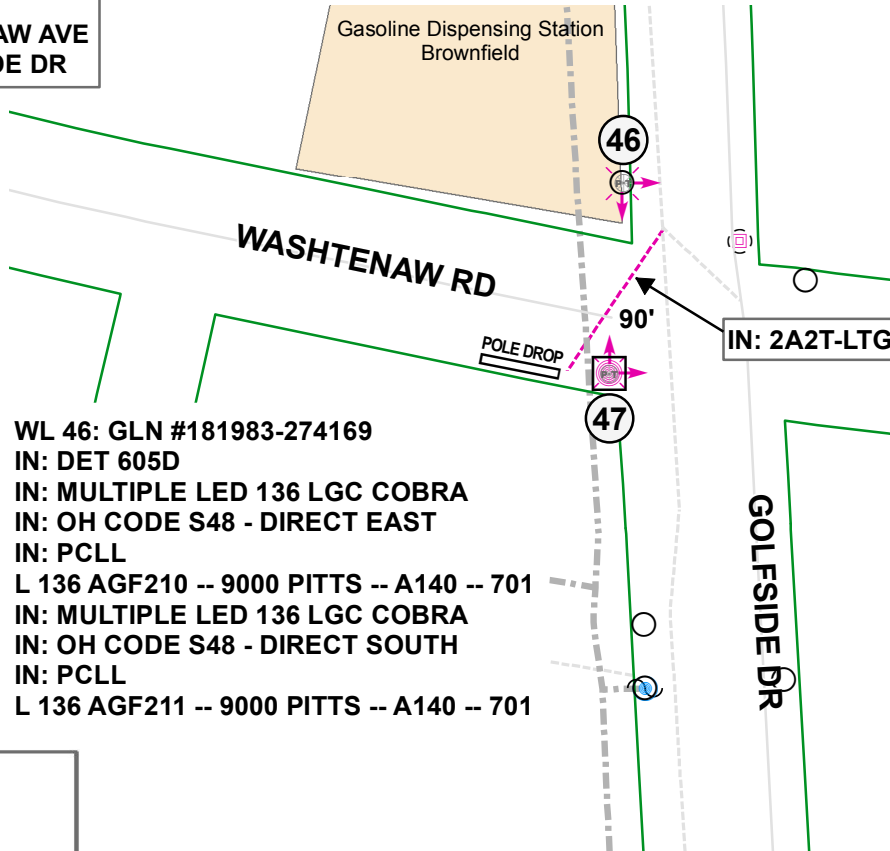

WL 47: GLN #181966-274056

IN: 40 4 PINE

IN: SSS-DET 282

IN: DET 605D

IN: MULTIPLE LED 136 LGC COBRA

IN: OH CODE S48 - DIRECT NORTH

IN: PCLL

L 136 AGF212 -- 9000 PITTS -- A140 -- 701

IN: MULTIPLE LED 136 LGC COBRA

IN: OH CODE S48 - DIRECT EAST

IN: PCLL

L 136 AGF213 -- 9000 PITTS -- A140 -- 701

WL 46: GLN #181983-274169

IN: DET 605D

IN: MULTIPLE LED 136 LGC COBRA

IN: OH CODE S48 - DIRECT EAST

IN: PCLL

L 136 AGF210 -- 9000 PITTS -- A140 -- 701

IN: MULTIPLE LED 136 LGC COBRA

IN: OH CODE S48 - DIRECT SOUTH

IN: PCLL

L 136 AGF211 -- 9000 PITTS -- A140 -- 701

Streetlight Billing Summary A140 - PITTSFIELD TWP HALL

9000 PITTS IN 2 *701

9000 PITTS IN 2 B701

Created on: 5/7/2021 3:08:14 PM

PWO #60709387
8.5 X 11 - LANDSCAPE

LEGEND


- LIGHTING CONTROL
- DECO POLE
- CABLE POLE
- STREETLIGHT ON POST
- STREETLIGHT ON POLE
- PADMOUNT TRANSFORMER
- SECONDARY PEDESTAL
- FUSE IN DESIGN
- 120/240 V LINE
- 4.8 kV LINE
- 13.2 kV LINE
- CABLE IN CONDUIT - DIRECTIONAL BORE
- CABLE IN CONDUIT - TRENCH

CREW NOTES:

1. TRUCK ACCESSIBLE.
2. INSTALL NEW POLES/LUMS.
3. ILLUMINATE CROSSWALK.
4. INSTALL SERIAL NUMBER TAGS.

DTE DTE Electric - Distribution Engineering and Planning

Service Planner		Work Order Description NBUS Pittsfield Intersections 68 OH Pittsfield (SHEET 11 OF 16)					
Hendges, Nathan		Work Order #	GIS-DSN	COH	CUL	CUG	PLC
Phone		60769939	60769949	60769959			
(734) 258-6569		Circuit #1	Circuit #2		PH	SCMAT	
Supervisor		WLVRN9834		60769956		60769958	
Kinnick, Brian		Service Center	Worksite City	Worksite Twp		County	
ANN		PITTSFIELD		Washtenaw		RSD	
Phone		JU Work to be Performed		JU			
(734) 358-1529		Planning Engineer		Contact		Email	
		JU Company		Contact		Email	
		Phone					
		CUE Number	Ver	Plot Date	Scale	Town	Range
		1138488	1	5/7/2021	NTS	03S	06E
				Section	Qtr		
				01			

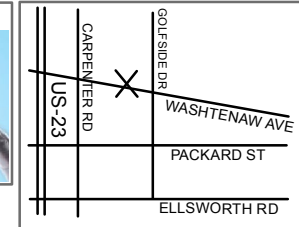

**13.2KV
AREA**

CALL MISS DIG:

LOCATION-53:
28' +/- N OF WASHTENAW RD
117' +/- E OF TORREY RD

LOCATION-54:
28' +/- N OF WASHTENAW RD
195' +/- E OF TORREY RD

WL 48: GLN #180015-274338
IN: DET 605D

WL 49: GLN #180013-274421
IN: DET 605C

WL 50: GLN #179827-274472
IN: DET 605C

WL 51: GLN #179853-274575
IN: DET 605A

WL 52: GLN #179888-274711
IN: DET 605C

WL 53: GLN #180003-274619
IN: 35 4 PINE
IN: SSS-DET 282
IN: DET 605A
IN: MULTIPLE LED 136 LGC COBRA
IN: OH CODE S48 - DIRECT SOUTH
IN: PCLL
L 136 AGF214 -- 9000 PITTS -- A140 -- 701

WL 54: GLN #180077-274599
IN: 35 4 PINE
IN: SSS-DET 282
IN: DET 605D
IN: MULTIPLE LED 136 LGC COBRA
IN: OH CODE S48 - DIRECT SOUTH
IN: PCLL
L 136 AGF215 -- 9000 PITTS -- A140 -- 701

**Streetlight Billing Summary
A140 - PITTSFIELD TWP HALL**

9000 PITTS IN 2 *701

Created on: 5/7/2021 3:25:45 PM

**PWO #60709387
8.5 X 11 - LANDSCAPE**

LEGEND

- LIGHTING CONTROL
- DECO POLE
- CABLE POLE
- STREETLIGHT ON POST
- STREETLIGHT ON POLE
- PADMOUNT TRANSFORMER
- SECONDARY PEDESTAL
- FUSE IN DESIGN
- 120/240 V LINE
- 4.8 kV LINE
- 13.2 kV LINE
- CABLE IN CONDUIT
- DIRECTIONAL BORE
- CABLE IN CONDUIT
- TRENCH

CREW NOTES:

1. WL 48 & 49 NOT TRUCK ACCESSIBLE.
2. INSTALL NEW POLES/LUMS.
3. ILLUMINATE CROSSWALK.
4. INSTALL SERIAL NUMBER TAGS.

DTE DTE Electric - Distribution Engineering and Planning

Service Planner	Work Order Description								NBUS Pittsfield Intersections 68 OH Pittsfield				(SHEET 12 OF 16)	
Hendges, Nathan	Work Order #		GIS-DSN		COH		CUL		CUG		PLC			
Phone	60769939		60769949		60769959									
(734) 258-6569	Circuit #1		PITTS0381				Circuit #2		PH		SCMAT		60769958	
Supervisor									60769956		60769958			
Kinnick, Brian	Service Center		Worksite City			Worksite Twp		PITTSFIELD		County		Washtenaw		
ANN														
Phone	JU Work to be Performed								JU		RSD			
(734) 358-1529														
Planning Engineer	JU Company			Contact		Email					Phone			
	JU Company			Contact		Email					Phone			
Phone														
	CUE Number		Ver	Plot Date		Scale		Town		Range		Section		Qtr
	1138488		1	5/7/2021		NTS		03S		06E		01		



(SHEET 13 OF 16)

MDOT PERMIT REQUIRED

CALL MISS DIG

LOCATION-56:
55' +/- W OF CARPENTER RD
75' +/- S OF WASHTENAW RD

LOCATION-57:
55' +/- W OF HOGBACK RD
75' +/- N OF WASHTENAW RD

LOCATION-58:
22' +/- E OF HOGBACK RD
95' +/- N OF WASHTENAW RD

STREET LIGHT CIRCUIT:
6031 PITTS: WL 55-58
LC73 AT WL 59

Streetlight Billing Summary
A140 - PITTSFIELD TWP HALL

6031 PITTS IN 4 *701
6031 PITTS IN 4 B701

Created on: 5/8/2021 8:44:16 AM


LEGEND

- LIGHTING CONTROL
- DECO POLE
- CABLE POLE
- STREETLIGHT ON POST
- STREETLIGHT ON POLE
- PADMOUNT TRANSFORMER
- SECONDARY PEDESTAL
- FUSE IN DESIGN
- 120/240 V LINE
- 4.8 kV LINE
- 13.2 kV LINE
- CABLE IN CONDUIT - DIRECTIONAL BORE
- CABLE IN CONDUIT - TRENCH

CREW NOTES:

1. TRUCK ACCESSIBLE.
2. INSTALL NEW POLES/LUMS.
3. ILLUMINATE CROSSWALK.
4. INSTALL SERIAL NUMBER TAGS.

INSTALL 136W LED COBRA

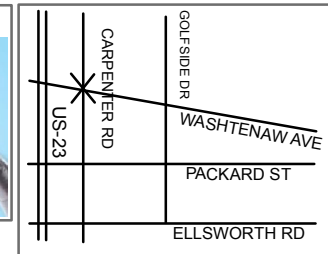

13.2KV
AREA

WL 55: GLN #176709-275402
IN: DET 605C
IN: MULTIPLE LED 136 LGC COBRA
IN: OH CODE S48 - DIRECT NORTH
IN: SHORTNG CAP
L 136 AGF216 -- 6031 PITTS -- A140 -- 701
IN: MULTIPLE LED 136 LGC COBRA
IN: OH CODE S48 - DIRECT WEST
IN: SHORTNG CAP
L 136 AGF217 -- 6031 PITTS -- A140 -- 701

WL 56: GLN #176605-275408
IN: 40 4 PINE
IN: SSS-DET 282
IN: DET 605C
IN: MULTIPLE LED 136 LGC COBRA
IN: OH CODE S48 - DIRECT NORTH
IN: SHORTNG CAP
L 136 AGF218 -- 6031 PITTS -- A140 -- 701
IN: MULTIPLE LED 136 LGC COBRA
IN: OH CODE S48 - DIRECT EAST
IN: SHORTNG CAP
L 136 AGF219 -- 6031 PITTS -- A140 -- 701

WL 57: GLN #176601-275574
IN: 40 4 PINE
IN: SSS-DET 282
IN: DET 605D
IN: MULTIPLE LED 136 LGC COBRA
IN: OH CODE S48 - DIRECT SOUTH
IN: SHORTNG CAP
L 136 AGF220 -- 6031 PITTS -- A140 -- 701
IN: OH CODE S48 - DIRECT EAST
IN: MULTIPLE LED 136 LGC COBRA
IN: SHORTNG CAP
L 136 AGF221 -- 6031 PITTS -- A140 -- 701



WL 58: GLN #176679-275545
IN: 40 4 PINE
IN: SSS-DET 282
IN: DET 605A
IN: MULTIPLE LED 136 LGC COBRA
IN: OH CODE S48 - DIRECT SOUTH
IN: SHORTNG CAP
L 136 AGF222 -- 6031 PITTS -- A140 -- 701
IN: MULTIPLE LED 136 LGC COBRA
IN: OH CODE S48 - DIRECT WEST
IN: SHORTNG CAP
L 136 AGF223 -- 6031 PITTS -- A140 -- 701

WL 59: GLN #176689-275596
6031 PITTS
IN: DET 23223A (LC73)

PWO #60709387
8.5 X 11 - LANDSCAPE

DTE DTE Electric - Distribution Engineering and Planning


Service Planner		Work Order Description NBUS Pittsfield Intersections 68 OH Pittsfield (SHEET 13 OF 16)					
Hendges, Nathan		Work Order #	GIS-DSN	COH	CUL	CUG	PLC
Phone		60769939	60769949	60769959			
(734) 258-6569		Circuit #1		Circuit #2		PH	SCMAT
Supervisor						60769956	60769958
Kinnick, Brian		Service Center	Worksite City	Worksite Twp		County	
Phone		ANN		PITTSFIELD		Washtenaw	
(734) 358-1529		JU Work to be Performed		JU		RSD	
Planning Engineer		JU Company	Contact	Email		Phone	
		JU Company	Contact	Email		Phone	
Phone							
CUE Number		Ver	Plot Date	Scale	Town	Range	Section Qtr
1138488		1	5/8/2021	NTS	03S	06E	01

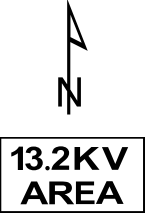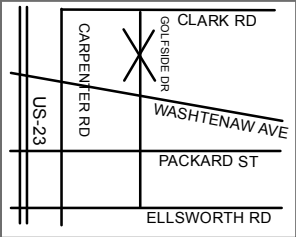

CALL MISS DIG

LOCATION-62:
45' +/- W OF GOLFSIDE DR
135' +/- N OF BYNAN DR

LOCATION-64:
25' +/- W OF GOLFSIDE DR
427' +/- S OF BYNAN DR

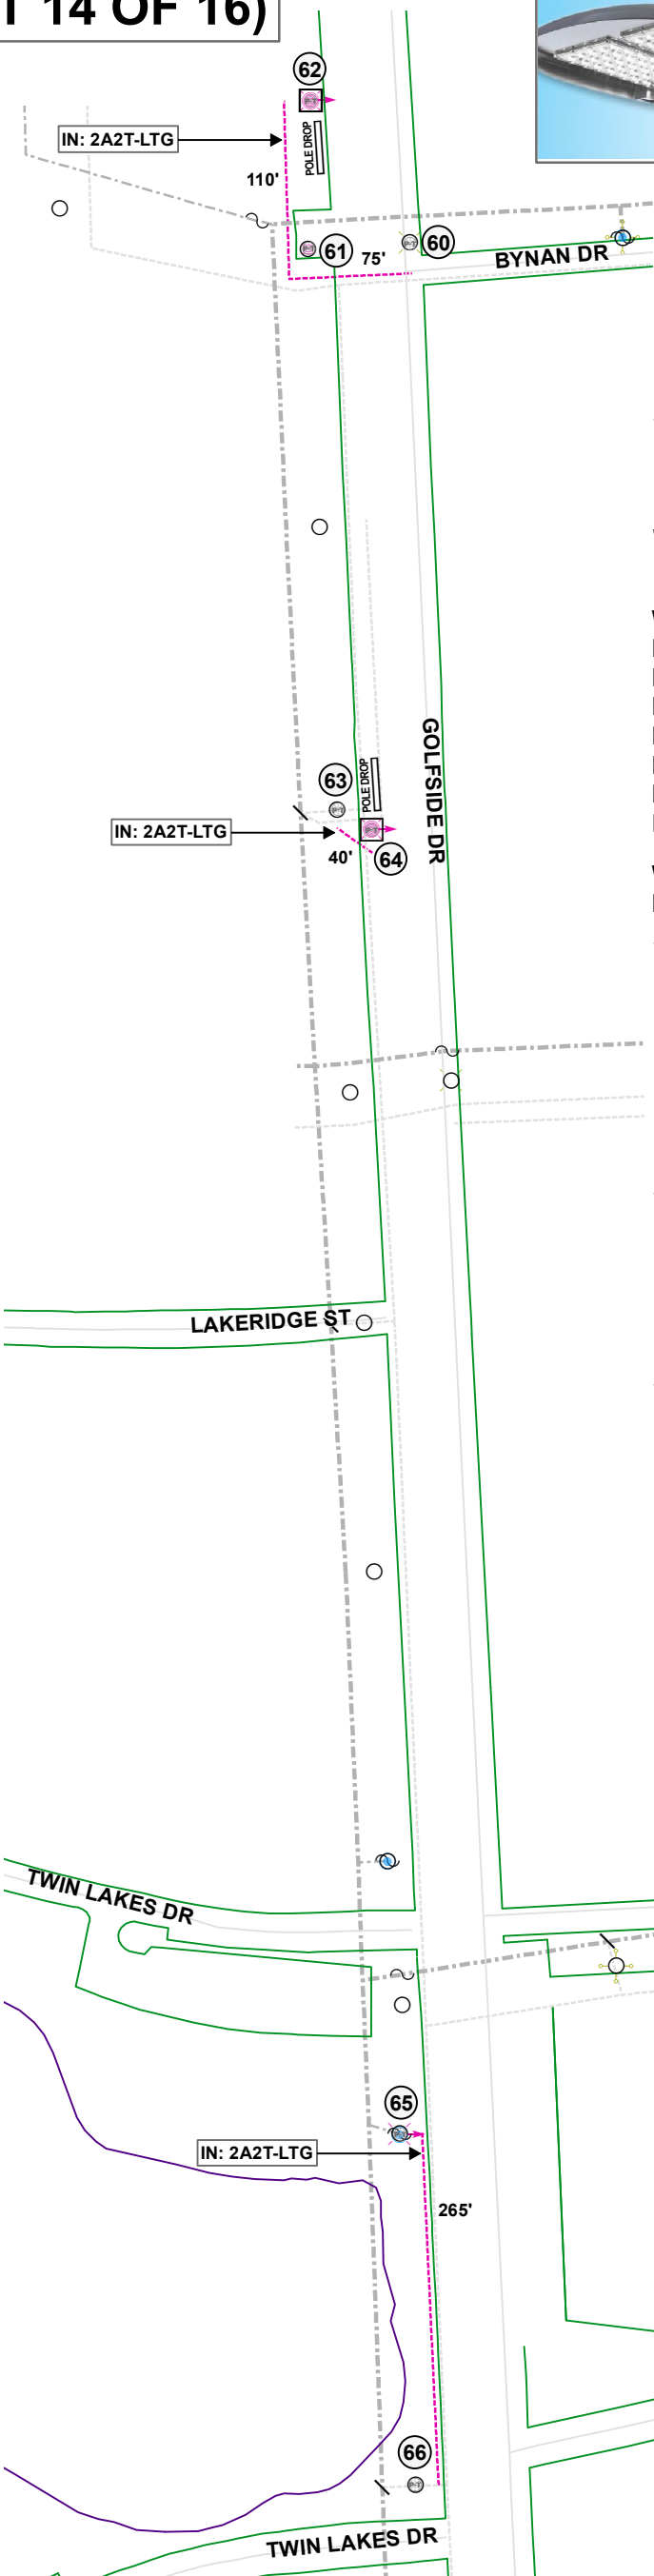

- WL 60:** GLN #181968-276836
RM: DET 605D
IN: DET 605A
- WL 61:** GLN #181891-276830
IN: DET 605C
- WL 62:** GLN #181888-276935
IN: 35 4 PINE
IN: SSS-DET 282
IN: DET 605D
IN: MULTIPLE LED 136 LGC COBRA
IN: OH CODE S46 - DIRECT EAST
IN: PCLL
L 136 AGF224 -- 9000 PITTS -- A140 -- 701
- WL 63:** GLN #181904-276393
IN: DET 605D
- WL 64:** GLN #181924-276375
IN: 35 4 PINE
IN: SSS-DET 282
IN: DET 605D
IN: MULTIPLE LED 136 LGC COBRA
IN: OH CODE S46 - DIRECT EAST
IN: PCLL
L 136 AGF225 -- 9000 PITTS -- A140 -- 701
- WL 65:** GLN #181931-275386
IN: DET 605D
IN: MULTIPLE LED 136 LGC COBRA
IN: OH CODE S48 - DIRECT EAST
IN: PCLL
L 136 AGF226 -- 9000 PITTS -- A140 -- 701
- WL 66:** GLN #181937-275122
IN: DET 605D


Streetlight Billing Summary
A140 - PITTSFIELD TWP HALL
9000 PITTS IN 3 *701
Created on: 5/8/2021 9:14:04 AM

- LEGEND**
- LIGHTING CONTROL
 - DECO POLE
 - CABLE POLE
 - STREETLIGHT ON POST
 - STREETLIGHT ON POLE
 - PADMOUNT TRANSFORMER
 - SECONDARY PEDESTAL
 - FUSE IN DESIGN
 - 120/240 V LINE
 - 4.8 kV LINE
 - 13.2 kV LINE
 - CABLE IN CONDUIT - DIRECTIONAL BORE
 - CABLE IN CONDUIT - TRENCH

CREW NOTES:
1. TRUCK ACCESSIBLE.
2. INSTALL NEW POLES/LUMS.
3. ILLUMINATE CROSSWALK.
4. INSTALL SERIAL NUMBER TAGS.

PWO #60709387
11 X 17 - PORTRAIT

DTE DTE Electric - Distribution Engineering and Planning												
Service Planner		Work Order Description NBUS Pittsfield Intersections 68 OH Pittsfield (SHEET 14 OF 16)										
Hendges, Nathan		Work Order # 60769939		GIS-DSN 60769949		COH 60769959		CUL		CUG	PLC	
Phone (734) 258-6569		Circuit #1 WLVN9781			Circuit #2				PH 60769956		SCMAT 60769958	
Supervisor		Kinnick, Brian			Service Center ANN		Worksite City		Worksite Twp PITTSFIELD		County Washtenaw	
Phone (734) 358-1529		JU Work to be Performed							JU		RSD	
Planning Engineer		JU Company			Contact			Email		Phone		
		JU Company			Contact			Email		Phone		
Phone		CUE Number 1138488		Ver 1	Plot Date 5/8/2021		Scale NTS		Town 03S	Range 06E	Section 01	Qtr

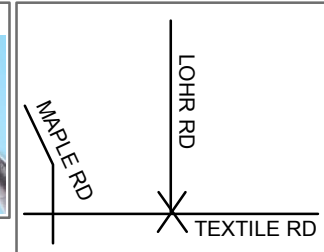

**Streetlight Billing Summary
A140 - PITTSFIELD TWP HALL**

9000 PITTS IN 2 *701

Created on: 5/8/2021 9:45:22 AM

WL 67: GLN #155966-255563
RM: DET 605D
IN: DET 605A
IN: MULTIPLE LED 136 LGC COBRA
IN: OH CODE S48 - DIRECT SOUTH
IN: PCLL
L 136 AGF227 -- 9000 PITTS -- A140 -- 701

LOHR RD

67

IN: 2A2T-LTG

W TEXTILE RD

115'

MALLARD COVE

68

WL 68: GLN #155972-255442
IN: DET 605D
IN: MULTIPLE LED 136 LGC COBRA
IN: OH CODE S48 - DIRECT WEST
IN: PCLL
L 136 AGF228 -- 9000 PITTS -- A140 -- 701

**PWO #60709387
8.5 X 11 - LANDSCAPE**

LEGEND

- LIGHTING CONTROL
- DECO POLE
- CABLE POLE
- STREETLIGHT ON POST
- STREETLIGHT ON POLE
- PADMOUNT TRANSFORMER
- SECONDARY PEDESTAL
- FUSE IN DESIGN
- 120/240 V LINE
- 4.8 kV LINE
- 13.2 kV LINE
- CABLE IN CONDUIT - DIRECTIONAL BORE
- CABLE IN CONDUIT - TRENCH

CREW NOTES:

1. TRUCK ACCESSIBLE.
2. INSTALL NEW LUMS.
3. ILLUMINATE CROSSWALK.
4. INSTALL SERIAL NUMBER TAGS.

DTE DTE Electric - Distribution Engineering and Planning

Service Planner	Work Order Description							NBUS Pittsfield Intersections 68 OH Pittsfield			(SHEET 15 OF 16)		
Hendges, Nathan													
Phone	Work Order #		GIS-DSN		COH		CUL		CUG		PLC		
(734) 258-6569	60769939		60769949		60769959								
	Circuit #1		PIONR9793			Circuit #2			PH		SCMAT		
Supervisor											60769958		
Kinnick, Brian	Service Center		Worksite City				Worksite Twp		PITTSFIELD		County		
	ANN										Washtenaw		
Phone	JU Work to be Performed								JU		RSD		
(734) 358-1529													
Planning Engineer	JU Company			Contact		Email			Phone				
	JU Company			Contact		Email			Phone				
Phone													
	CUE Number		Ver	Plot Date		Scale		Town		Range		Section	Qtr
	1138488		1	5/8/2021		NTS		03S		06E		19	