


v:\2075\active\2075001316\stone school addington xing\design\drawing\001316ex-01 2022.05.23 1:17:34 PM

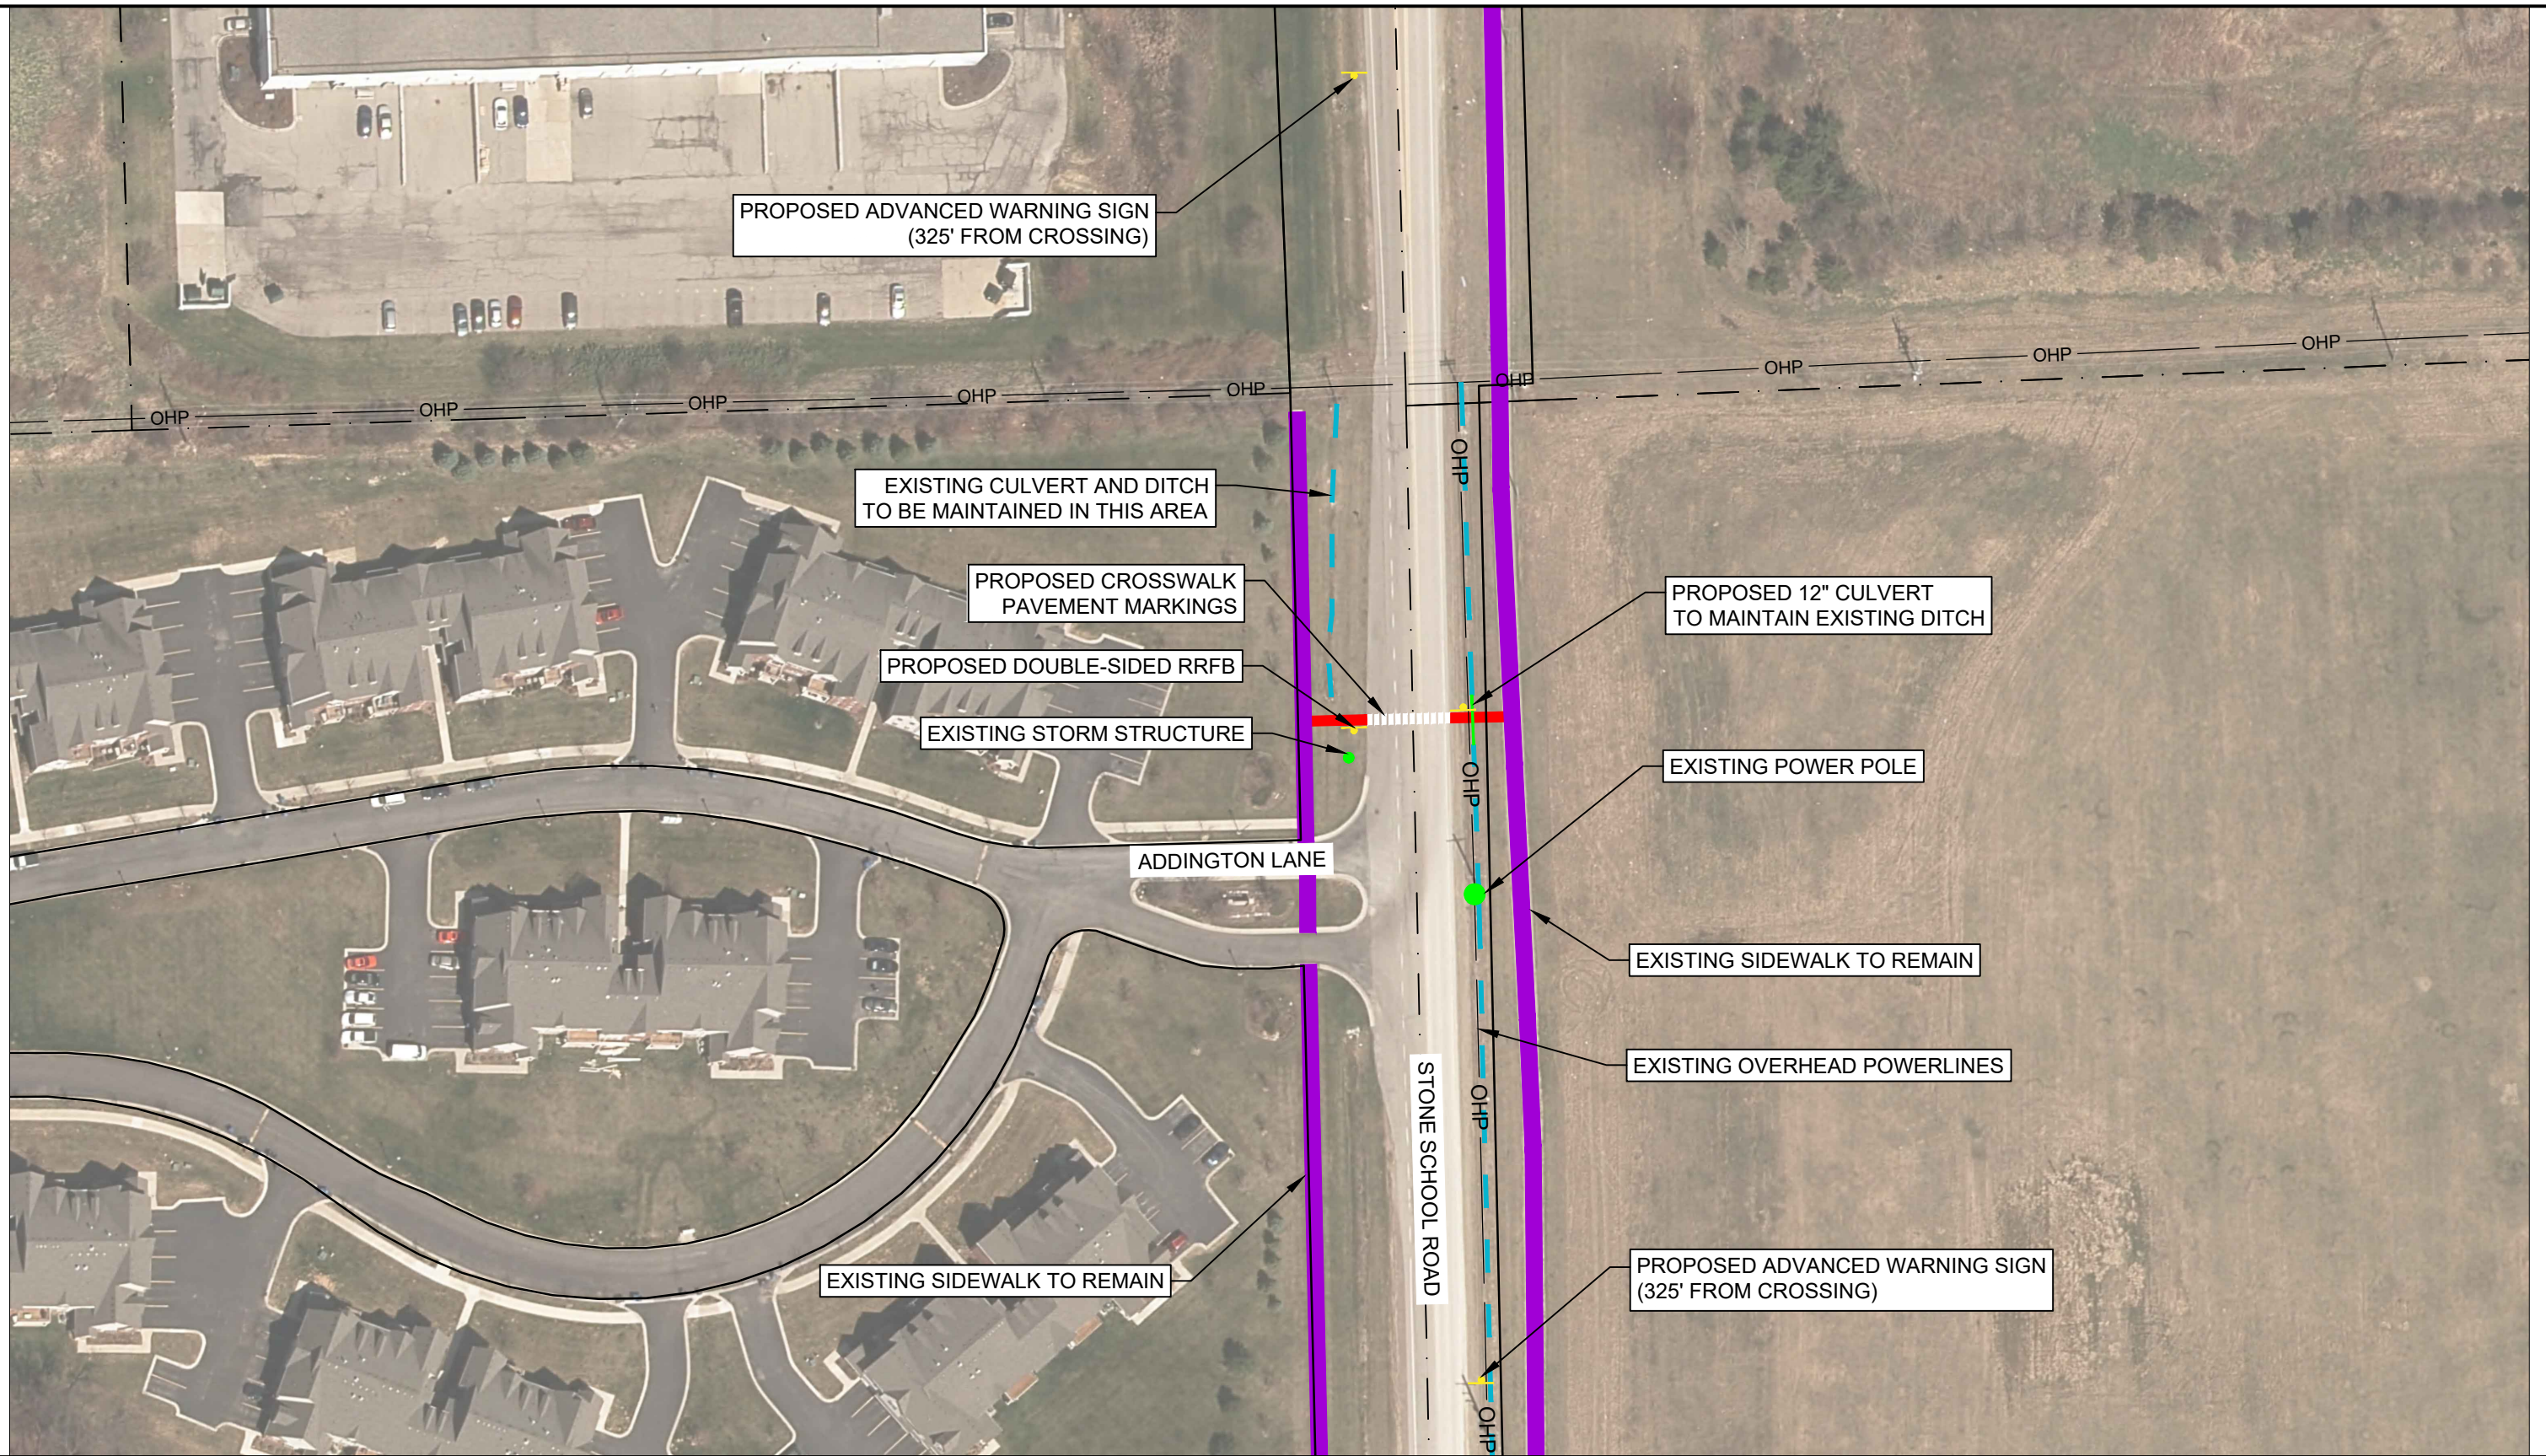


Stantec Consulting Michigan Inc.
3754 Ranchero Drive
Ann Arbor MI 48108-2771
Tel: (734) 761-1010
www.stantec.com

LEGEND

- PROPOSED SIDEWALK
- EXISTING SIDEWALK CONNECTION
- EXISTING DITCH
- PROPOSED CULVERT

- ROW LINE
- PROPERTY BOUNDARY
- EXISTING LIGHT POLE
- PROPOSED SIGN LOCATION

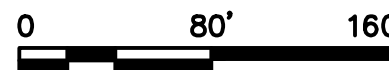

Client/Project
PITTSFIELD CHARTER TOWNSHIP
ADDINGTON LANE MID-BLOCK
PEDESTRIAN CROSSING OF
STONE SCHOOL ROAD

Project No.
2075001316

Title
CONCEPTUAL PLAN

Revision	Date
-	2022.05.20
Reference Sheet	Figure No.
-	1