


v:\2075\active\2075001316\pittsfield gjen midblock xing\_task 230\design\drawing\001316ex-01 2022.10.18 8:47:35 AM

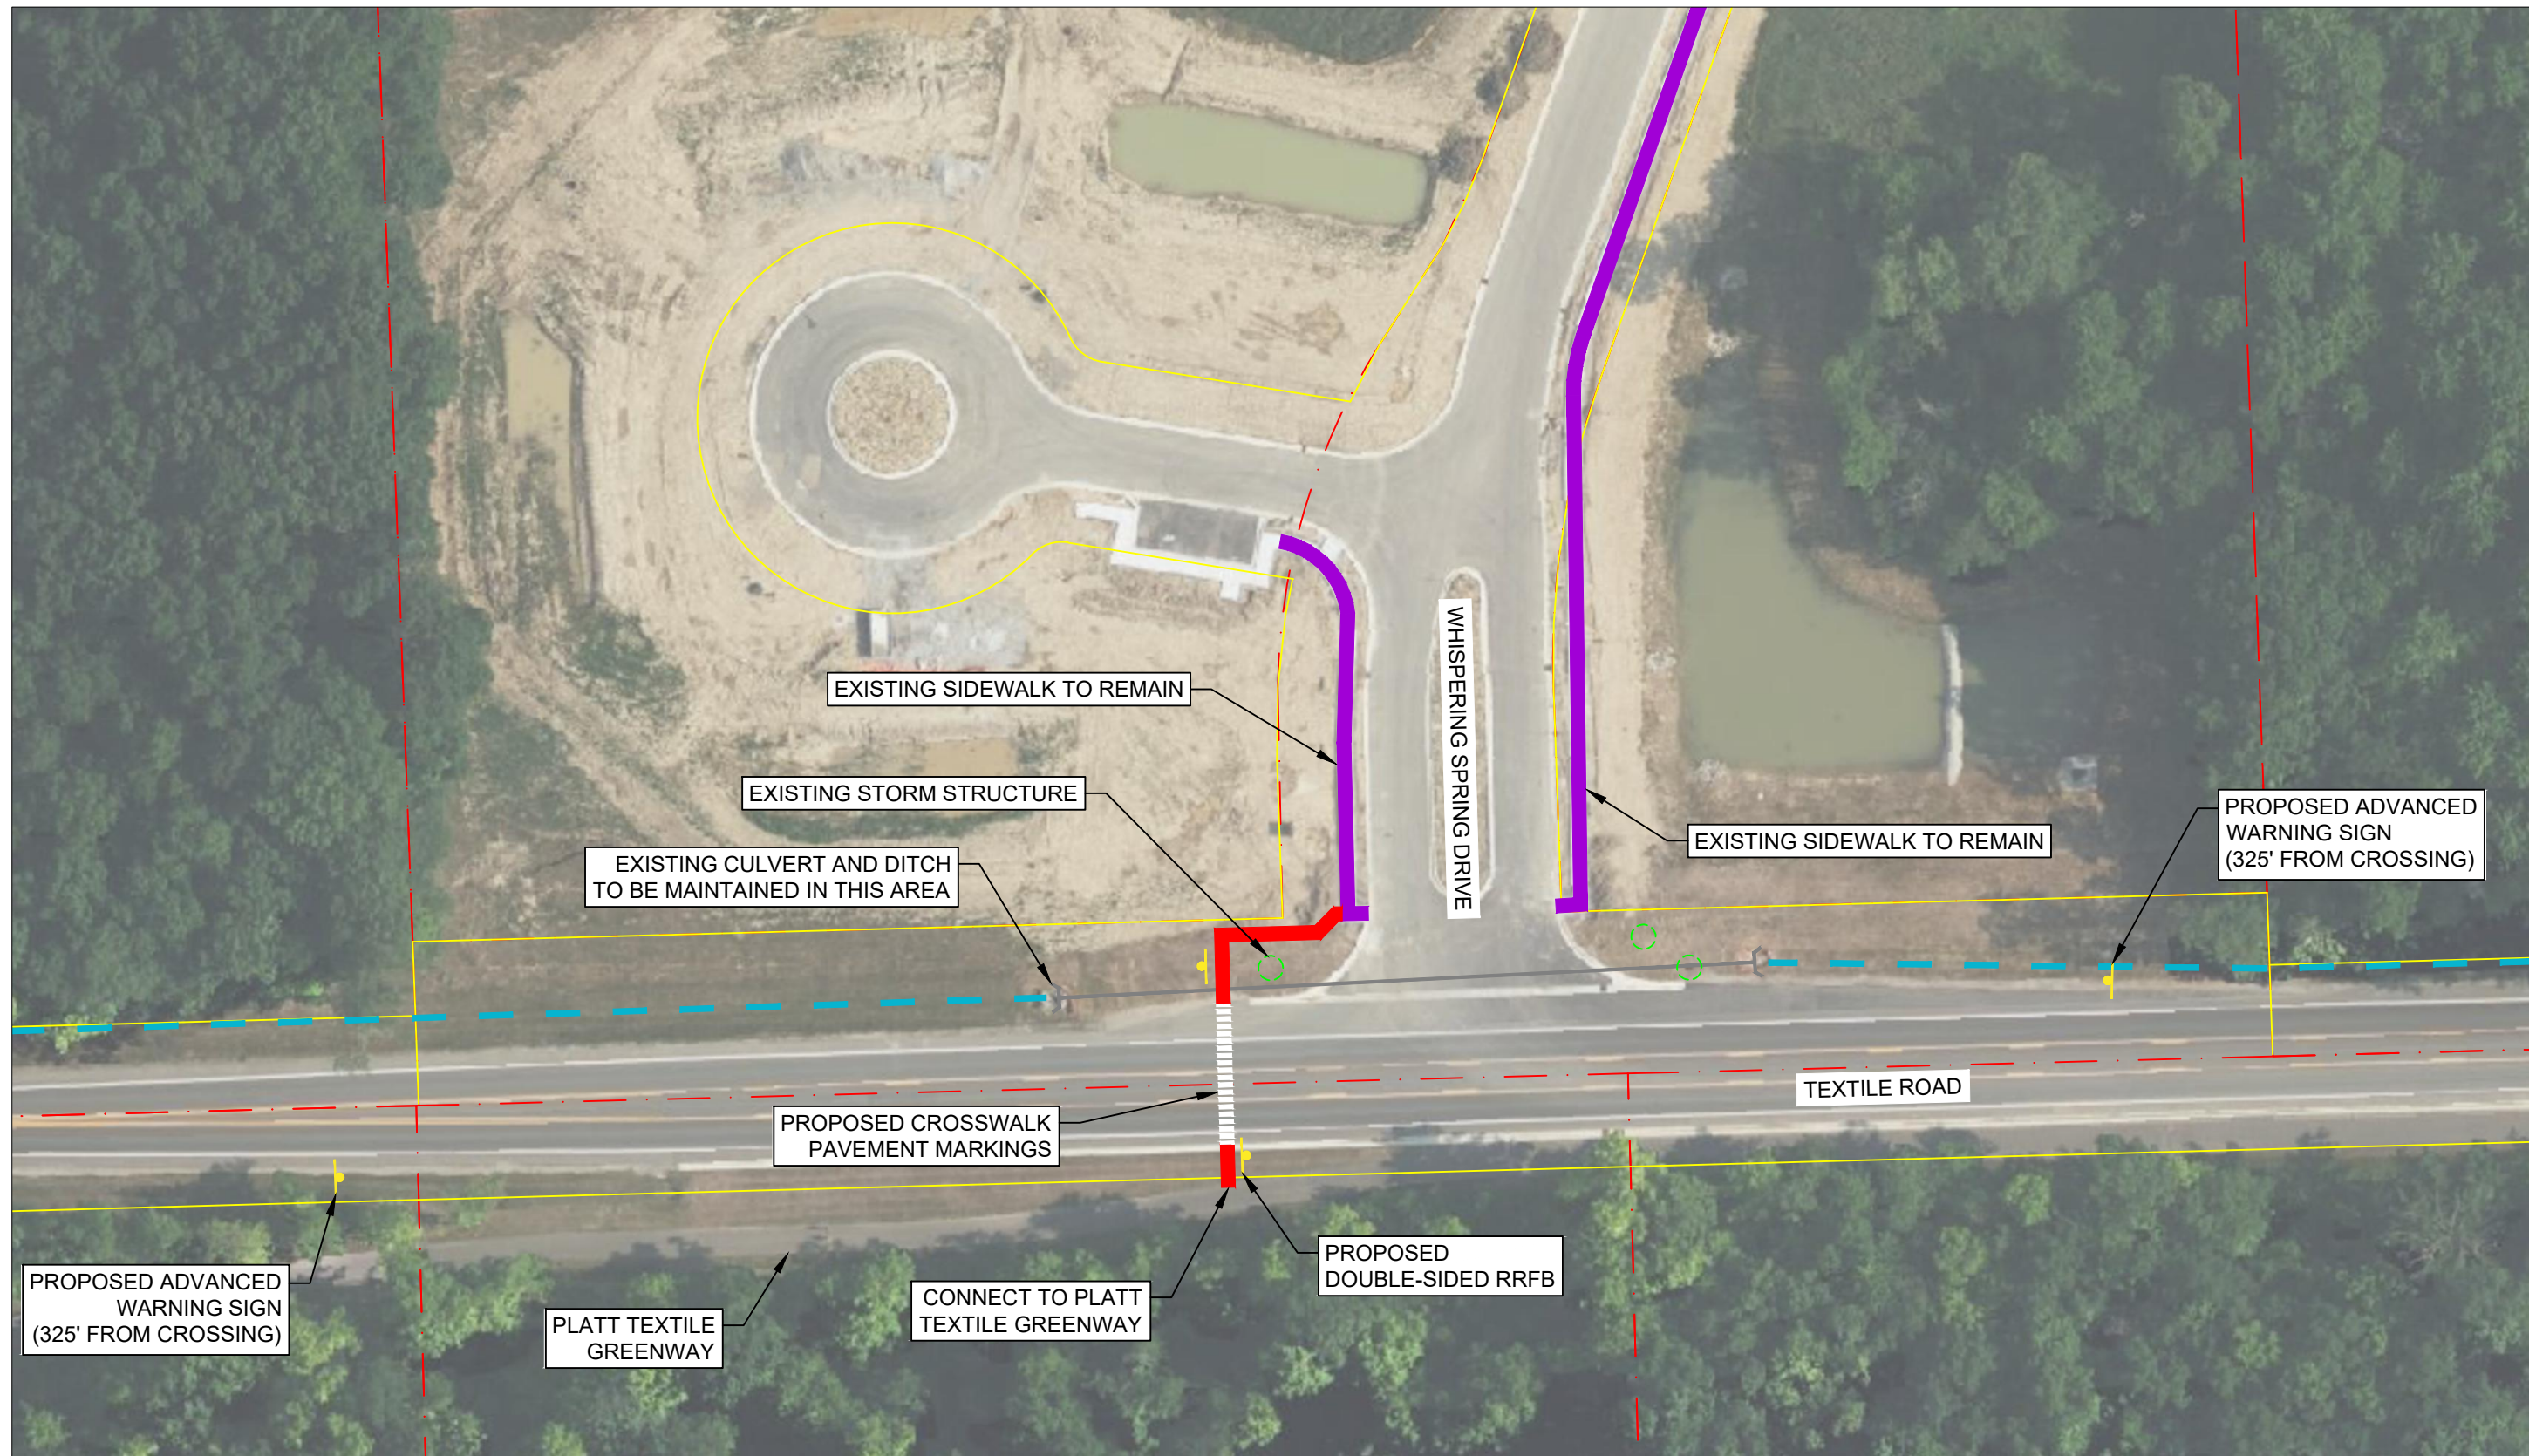

Stantec Consulting Michigan Inc.  
3754 Ranchero Drive  
Ann Arbor MI 48108-2771  
Tel: (734) 761-1010  
www.stantec.com

LEGEND

- |  |                              |  |                        |
|--|------------------------------|--|------------------------|
|  | PROPOSED SIDEWALK            |  | ROW LINE               |
|  | EXISTING SIDEWALK CONNECTION |  | PROPERTY BOUNDARY      |
|  | EXISTING DITCH               |  | EXISTING LIGHT POLE    |
|  | PROPOSED CULVERT             |  | PROPOSED SIGN LOCATION |



0 60' 120'

Client/Project  
PITTSFIELD CHARTER TOWNSHIP  
  
PEDESTRIAN CROSSING OF  
TEXTILE ROAD

Project No.  
2075001316

Title  
CONCEPTUAL PLAN

Revision	Date
-	2022.10.19
Reference Sheet	Figure No.
-	1